




**1 DETAIL @ PARAPET METAL STUDS + BRICK**  
SCALE: 1 1/2" = 1'-0"

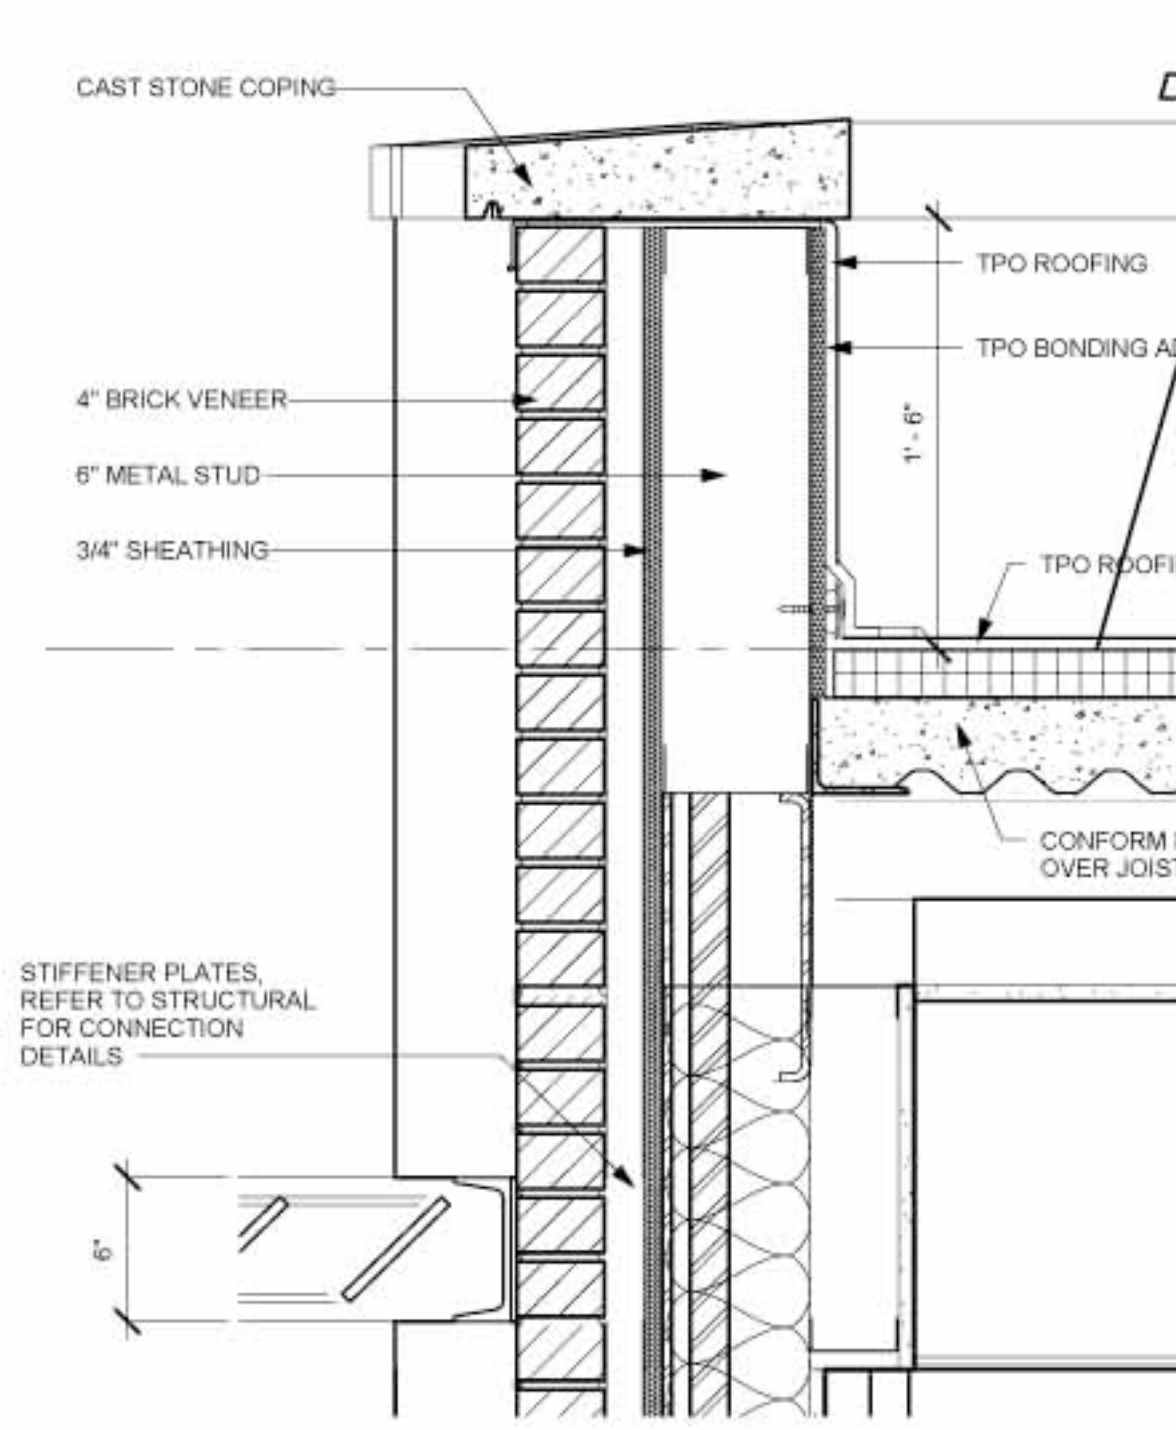


**2 DETAIL @ TOWER PARAPET**  
SCALE: 1 1/2" = 1'-0"

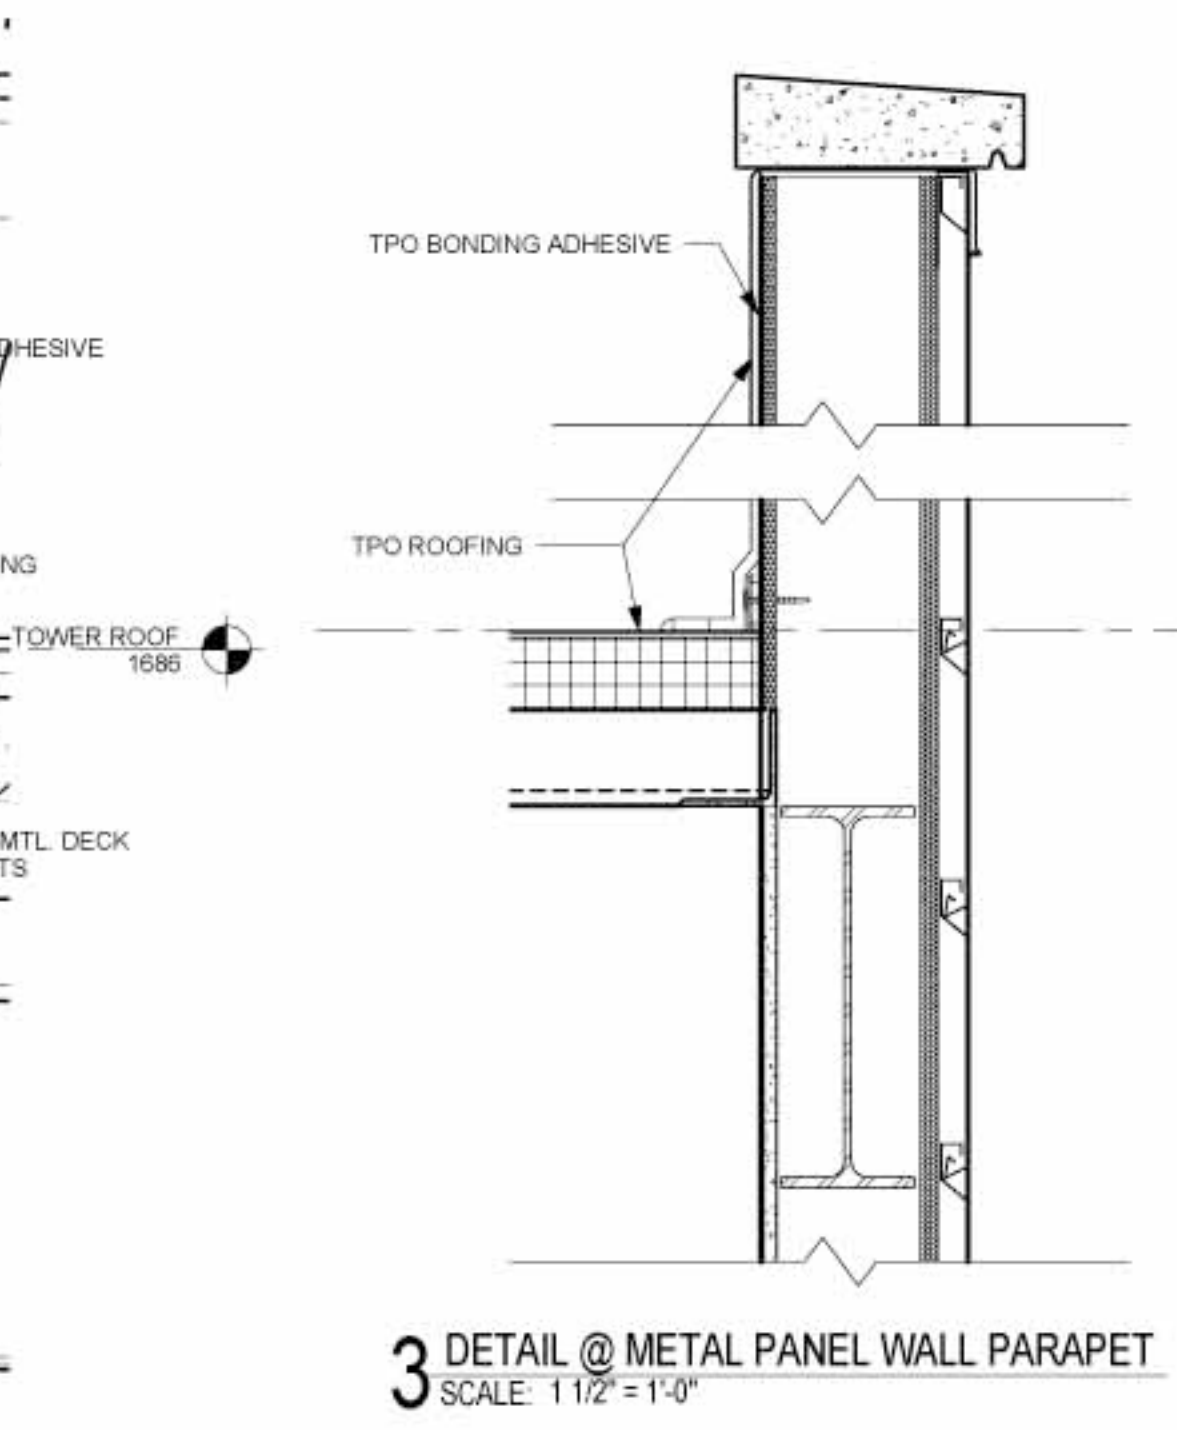


**3 DETAIL @ METAL PANEL WALL PARAPET**  
SCALE: 1 1/2" = 1'-0"

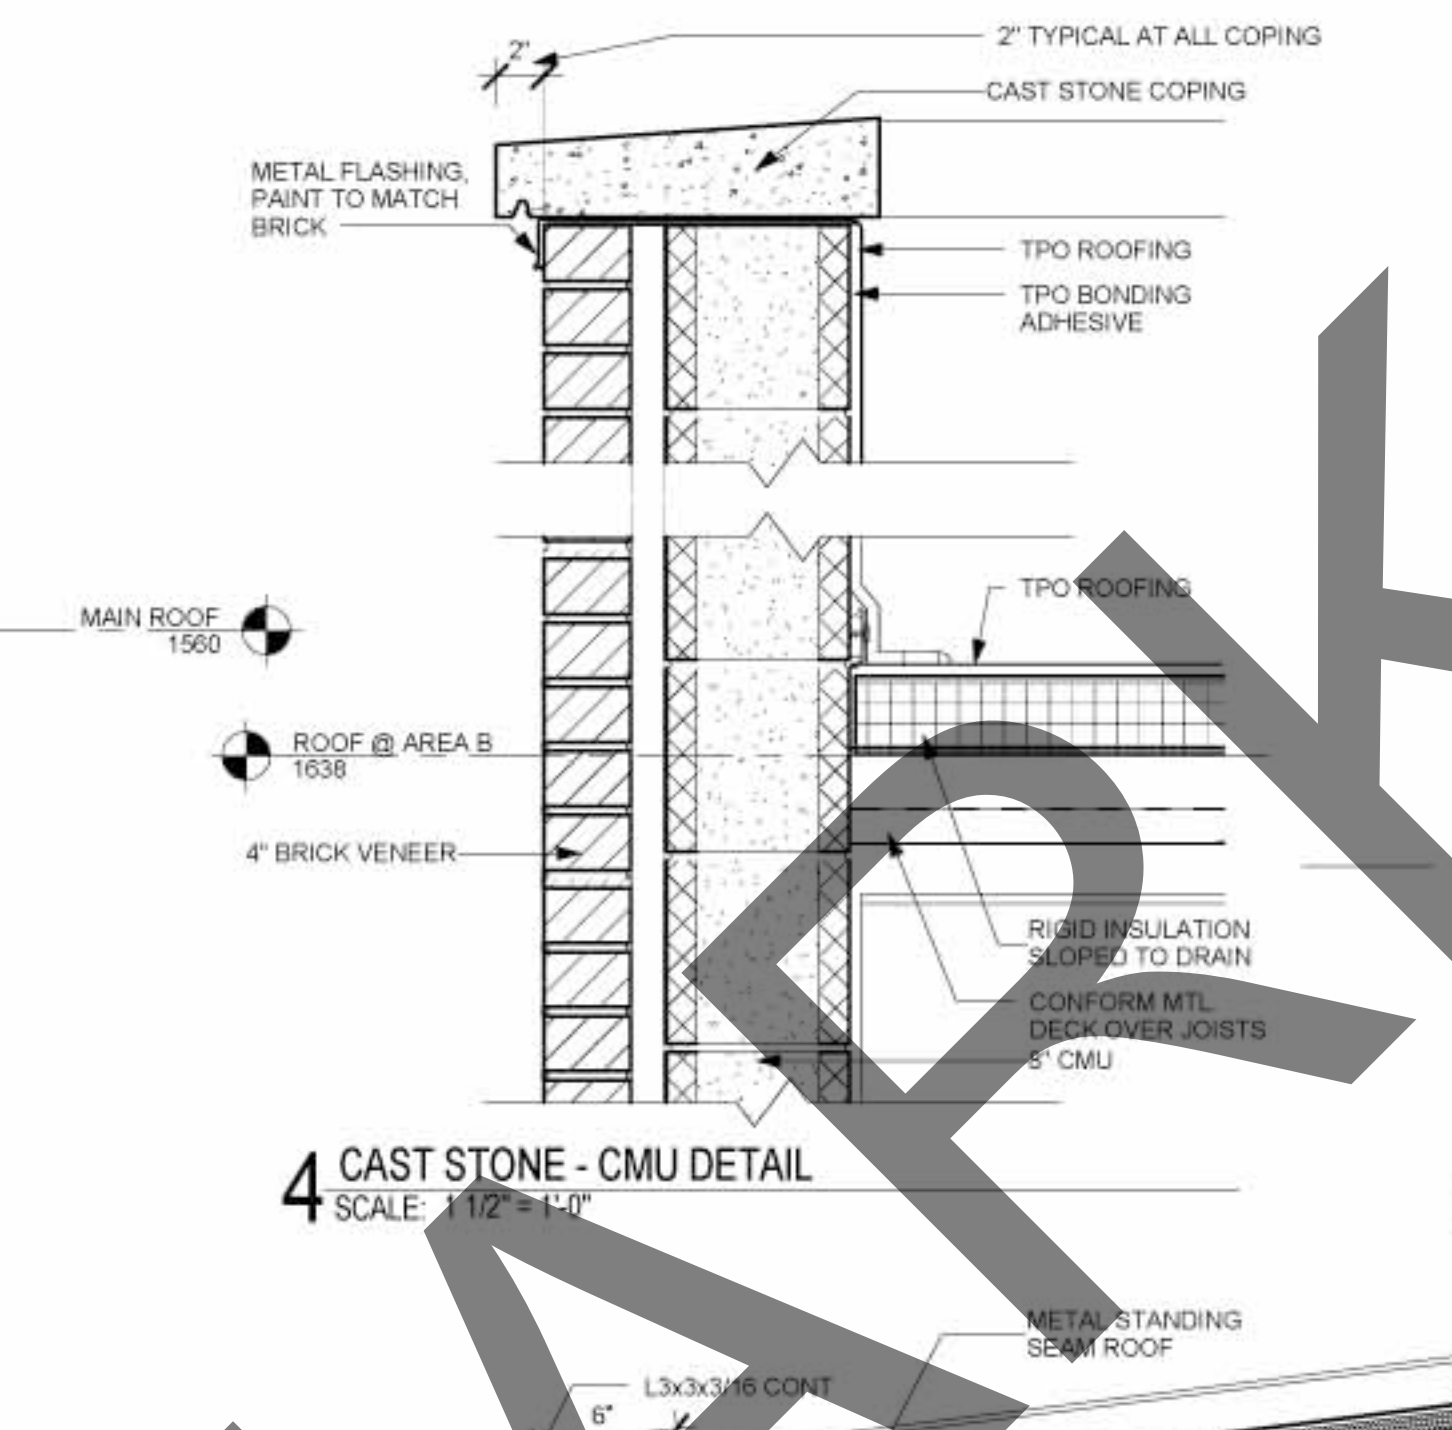


**4 CAST STONE - CMU DETAIL**  
SCALE: 1 1/2" = 1'-0"

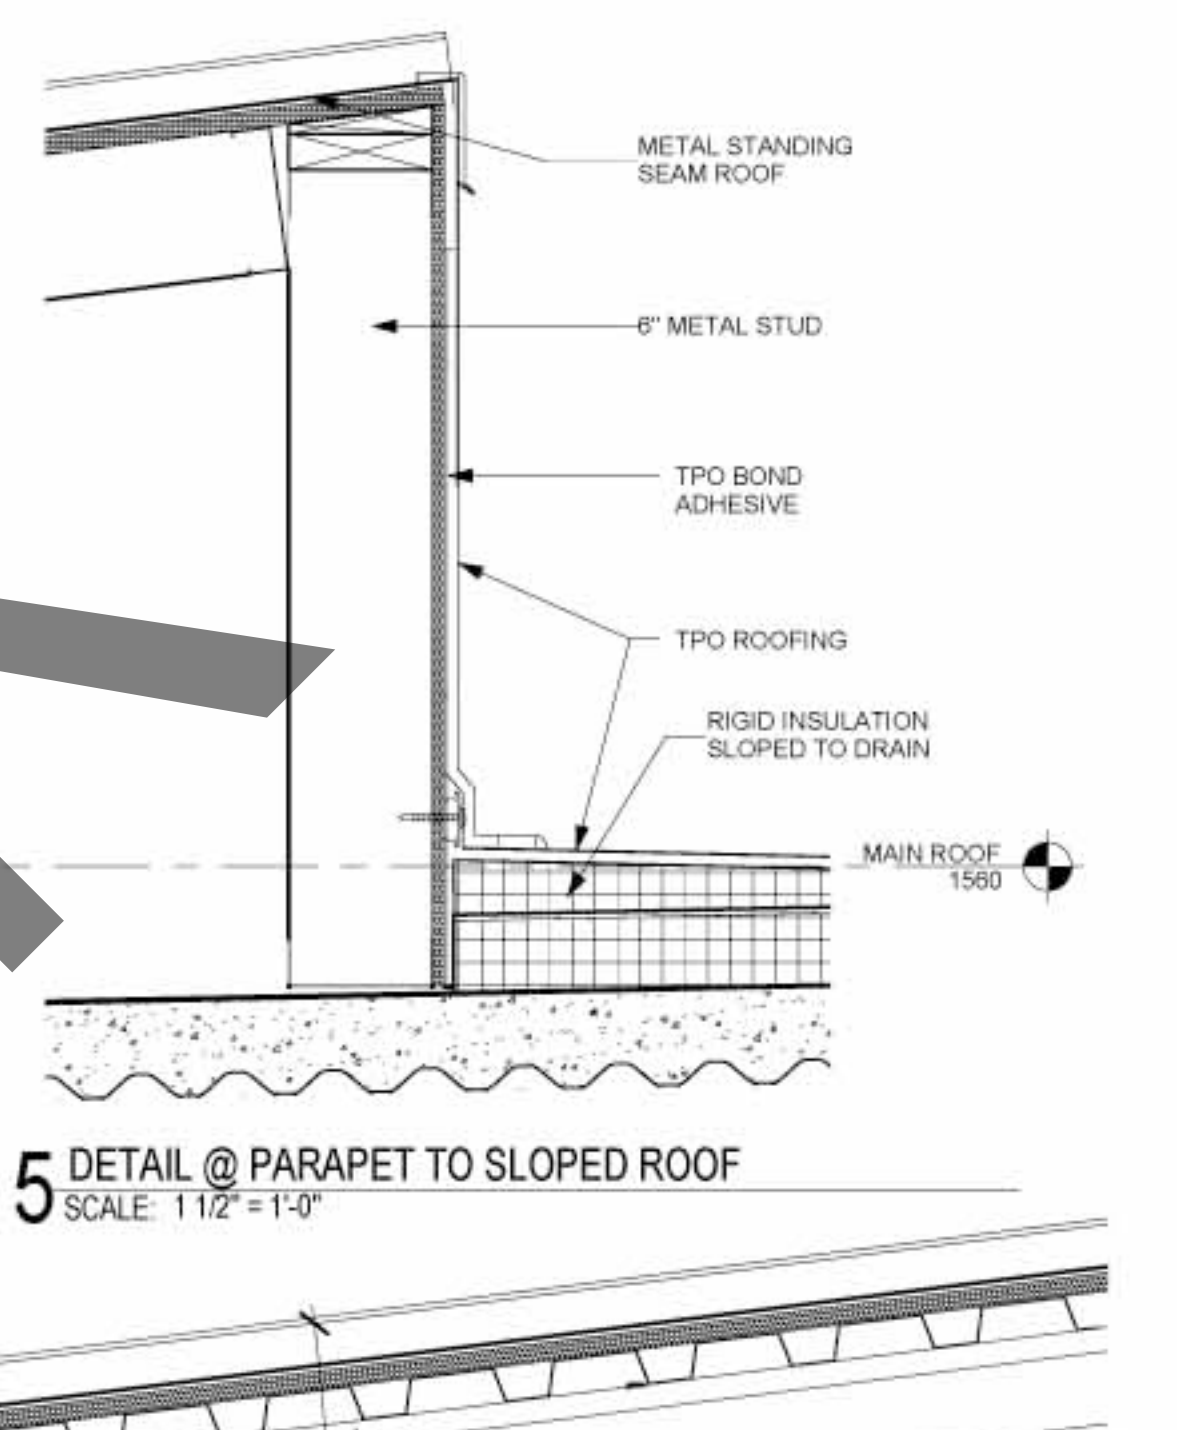


**5 DETAIL @ PARAPET TO SLOPED ROOF**  
SCALE: 1 1/2" = 1'-0"

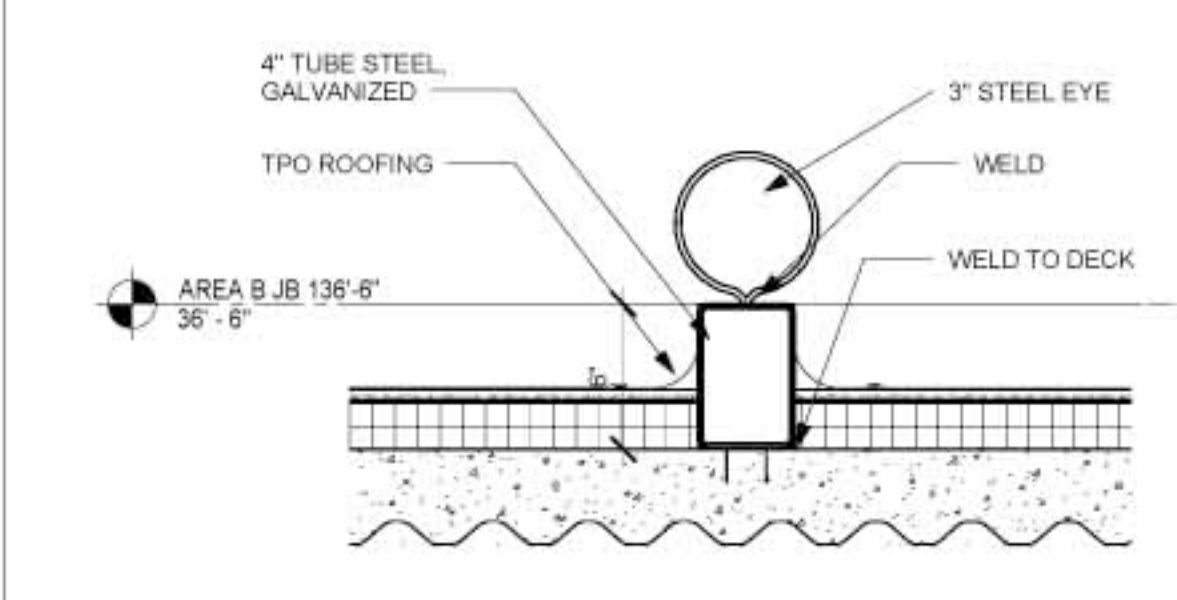


**6 RAPEL CONNECTION DETAIL**  
SCALE: 1 1/2" = 1'-0"

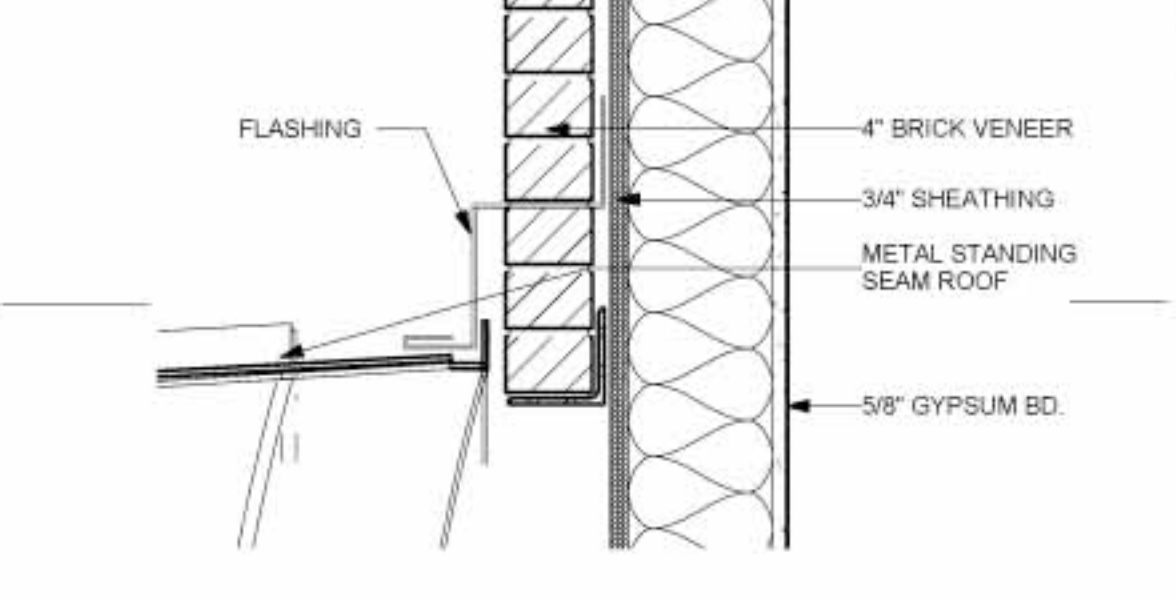


**7 DETAIL @ CURVED ROOF**  
SCALE: 1 1/2" = 1'-0"

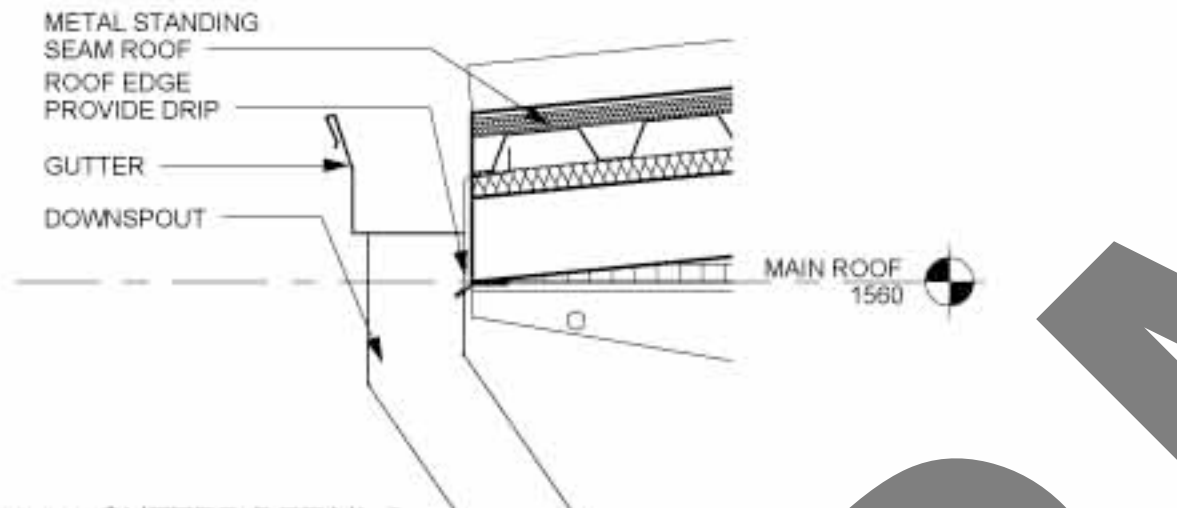


**13 GUTTER DETAIL 1**  
SCALE: 1 1/2" = 1'-0"

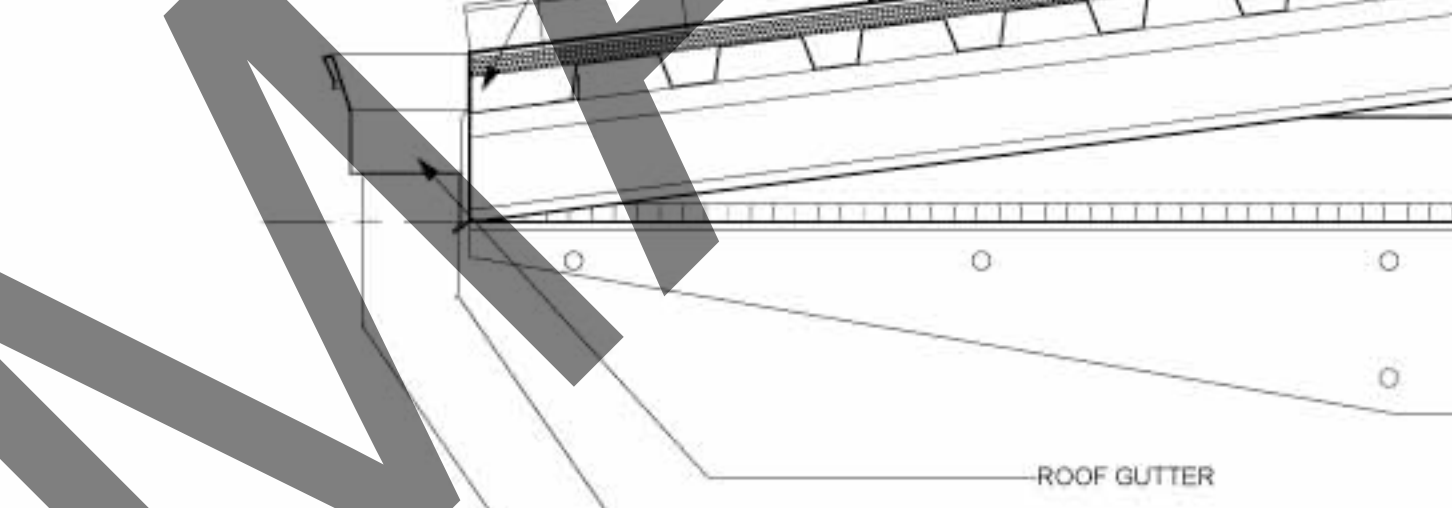


**14 GUTTER DETAIL 2**  
SCALE: 1 1/2" = 1'-0"

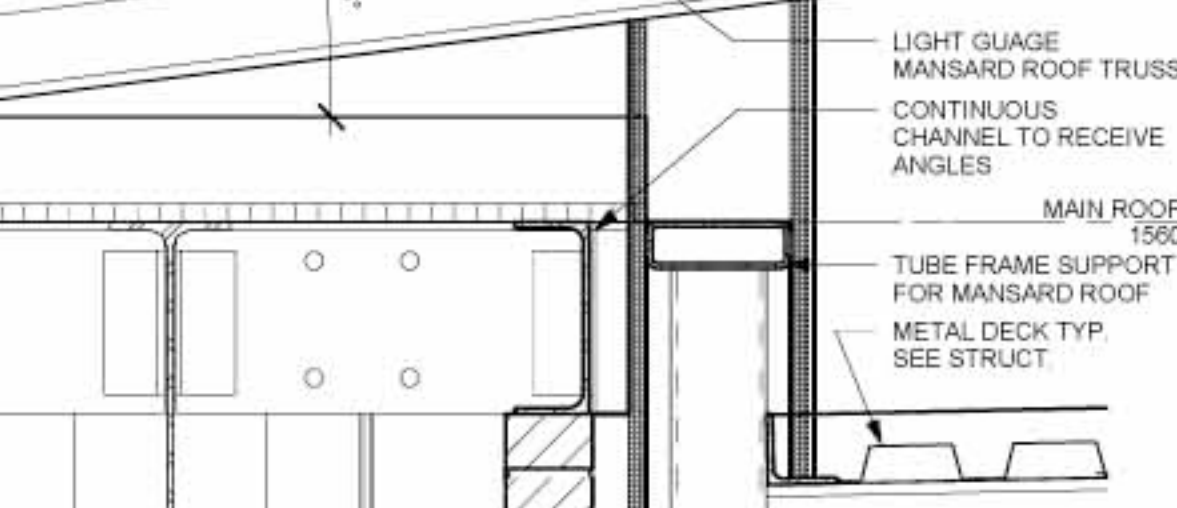


**8 STANDING SEAM ROOF DETAIL**  
SCALE: 1 1/2" = 1'-0"

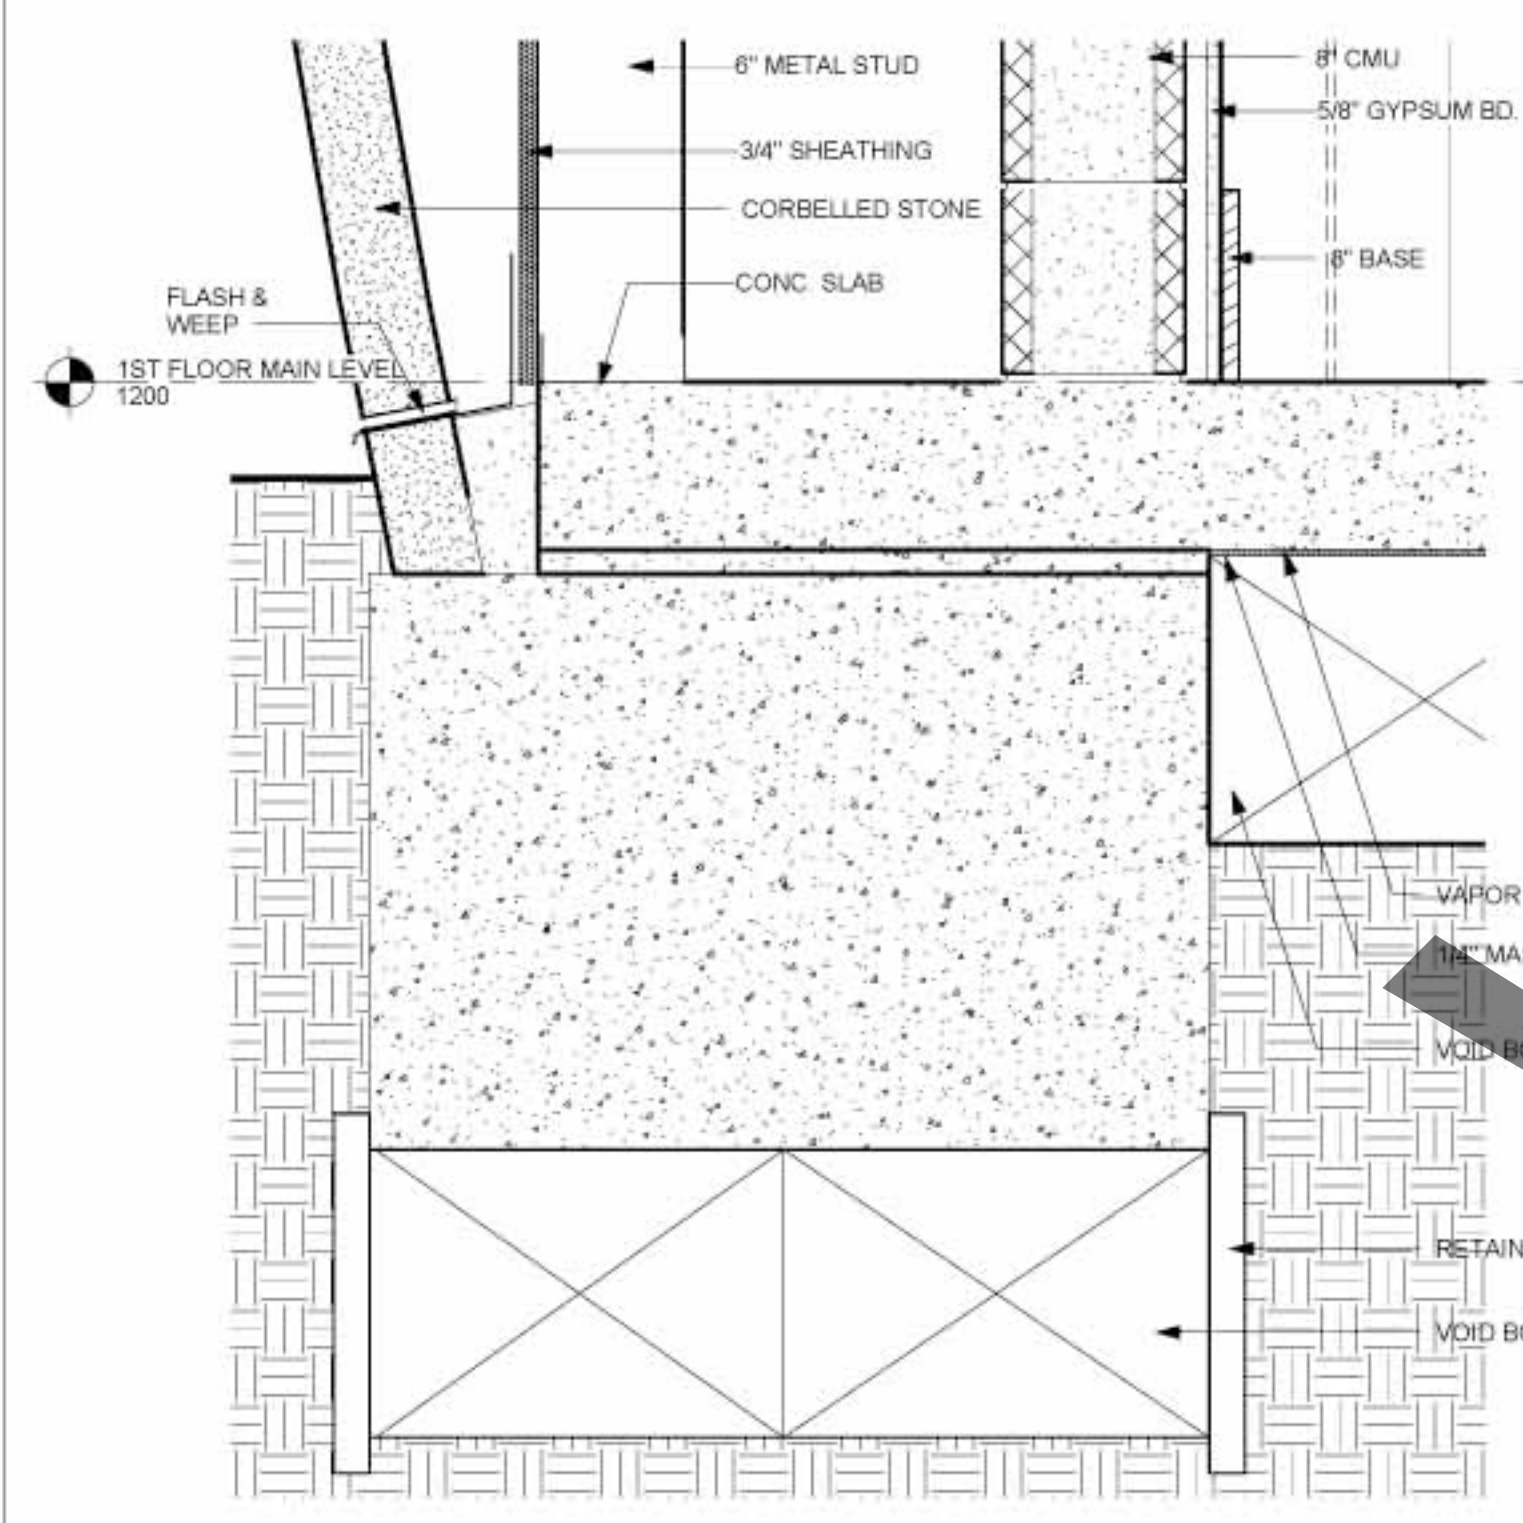


**9 FOUNDATION CURVE WALL DET**  
SCALE: 1 1/2" = 1'-0"

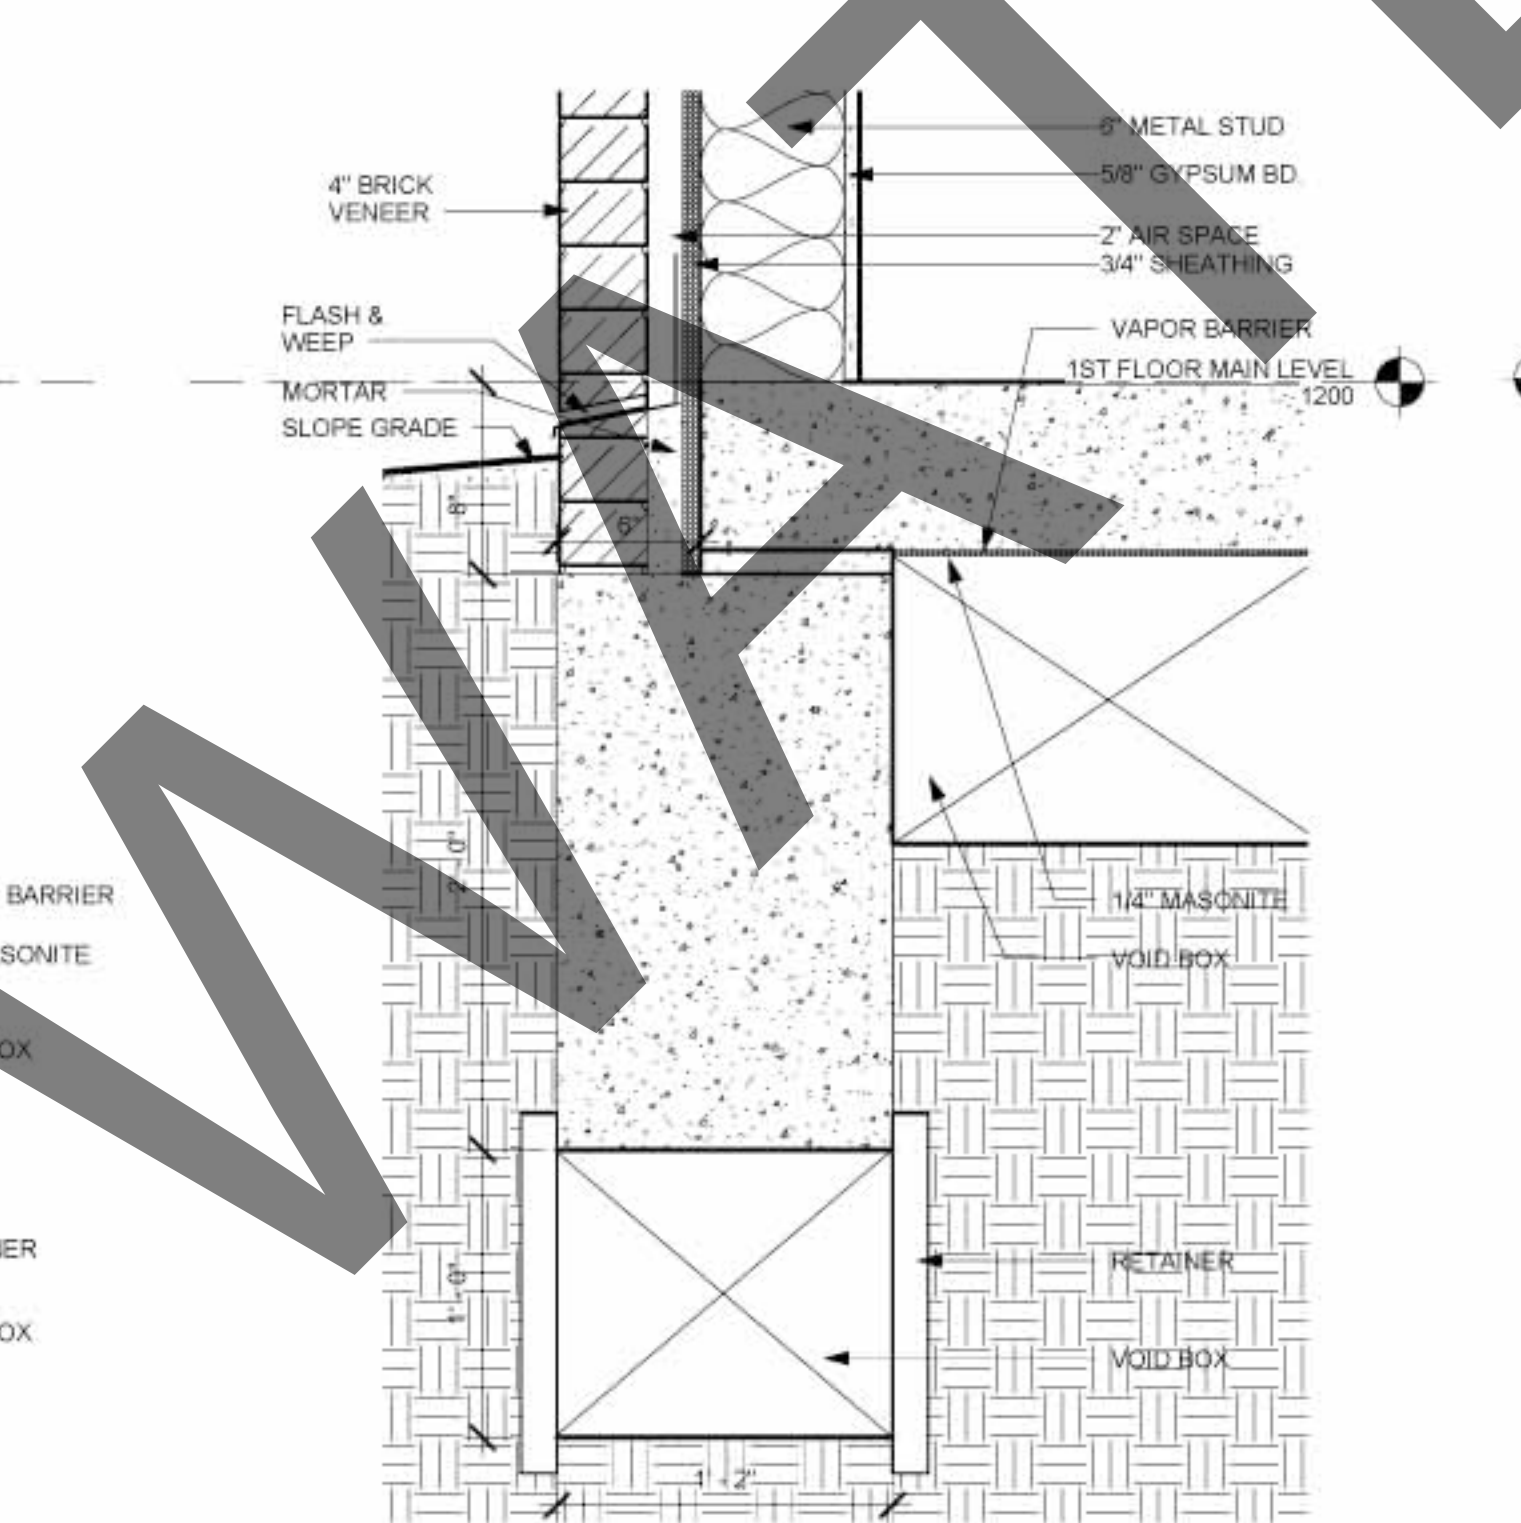

**10 FOUNDATION STUD DETAIL**  
SCALE: 1 1/2" = 1'-0"

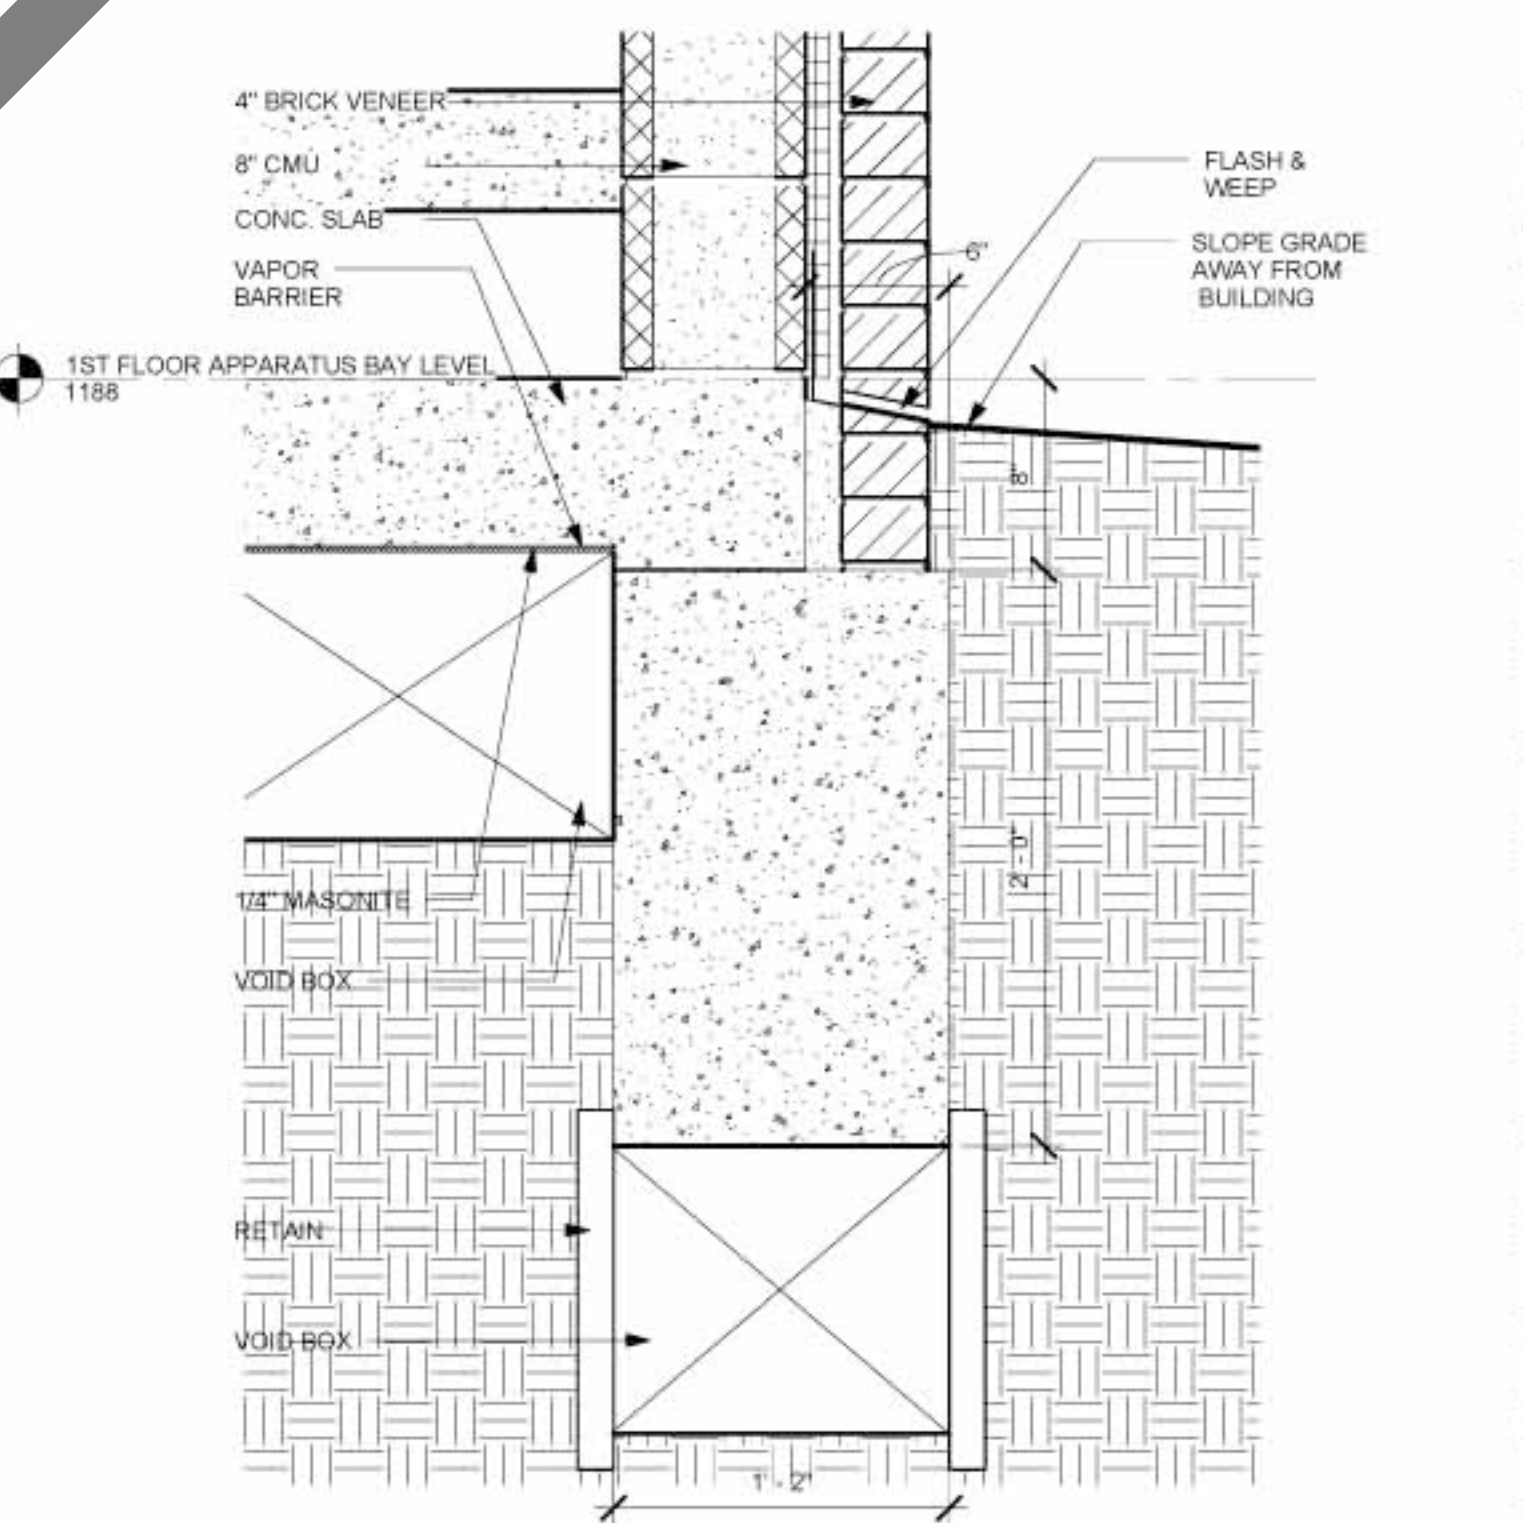

**11 FOUNDATION-CMU DETAIL**  
SCALE: 1 1/2" = 1'-0"

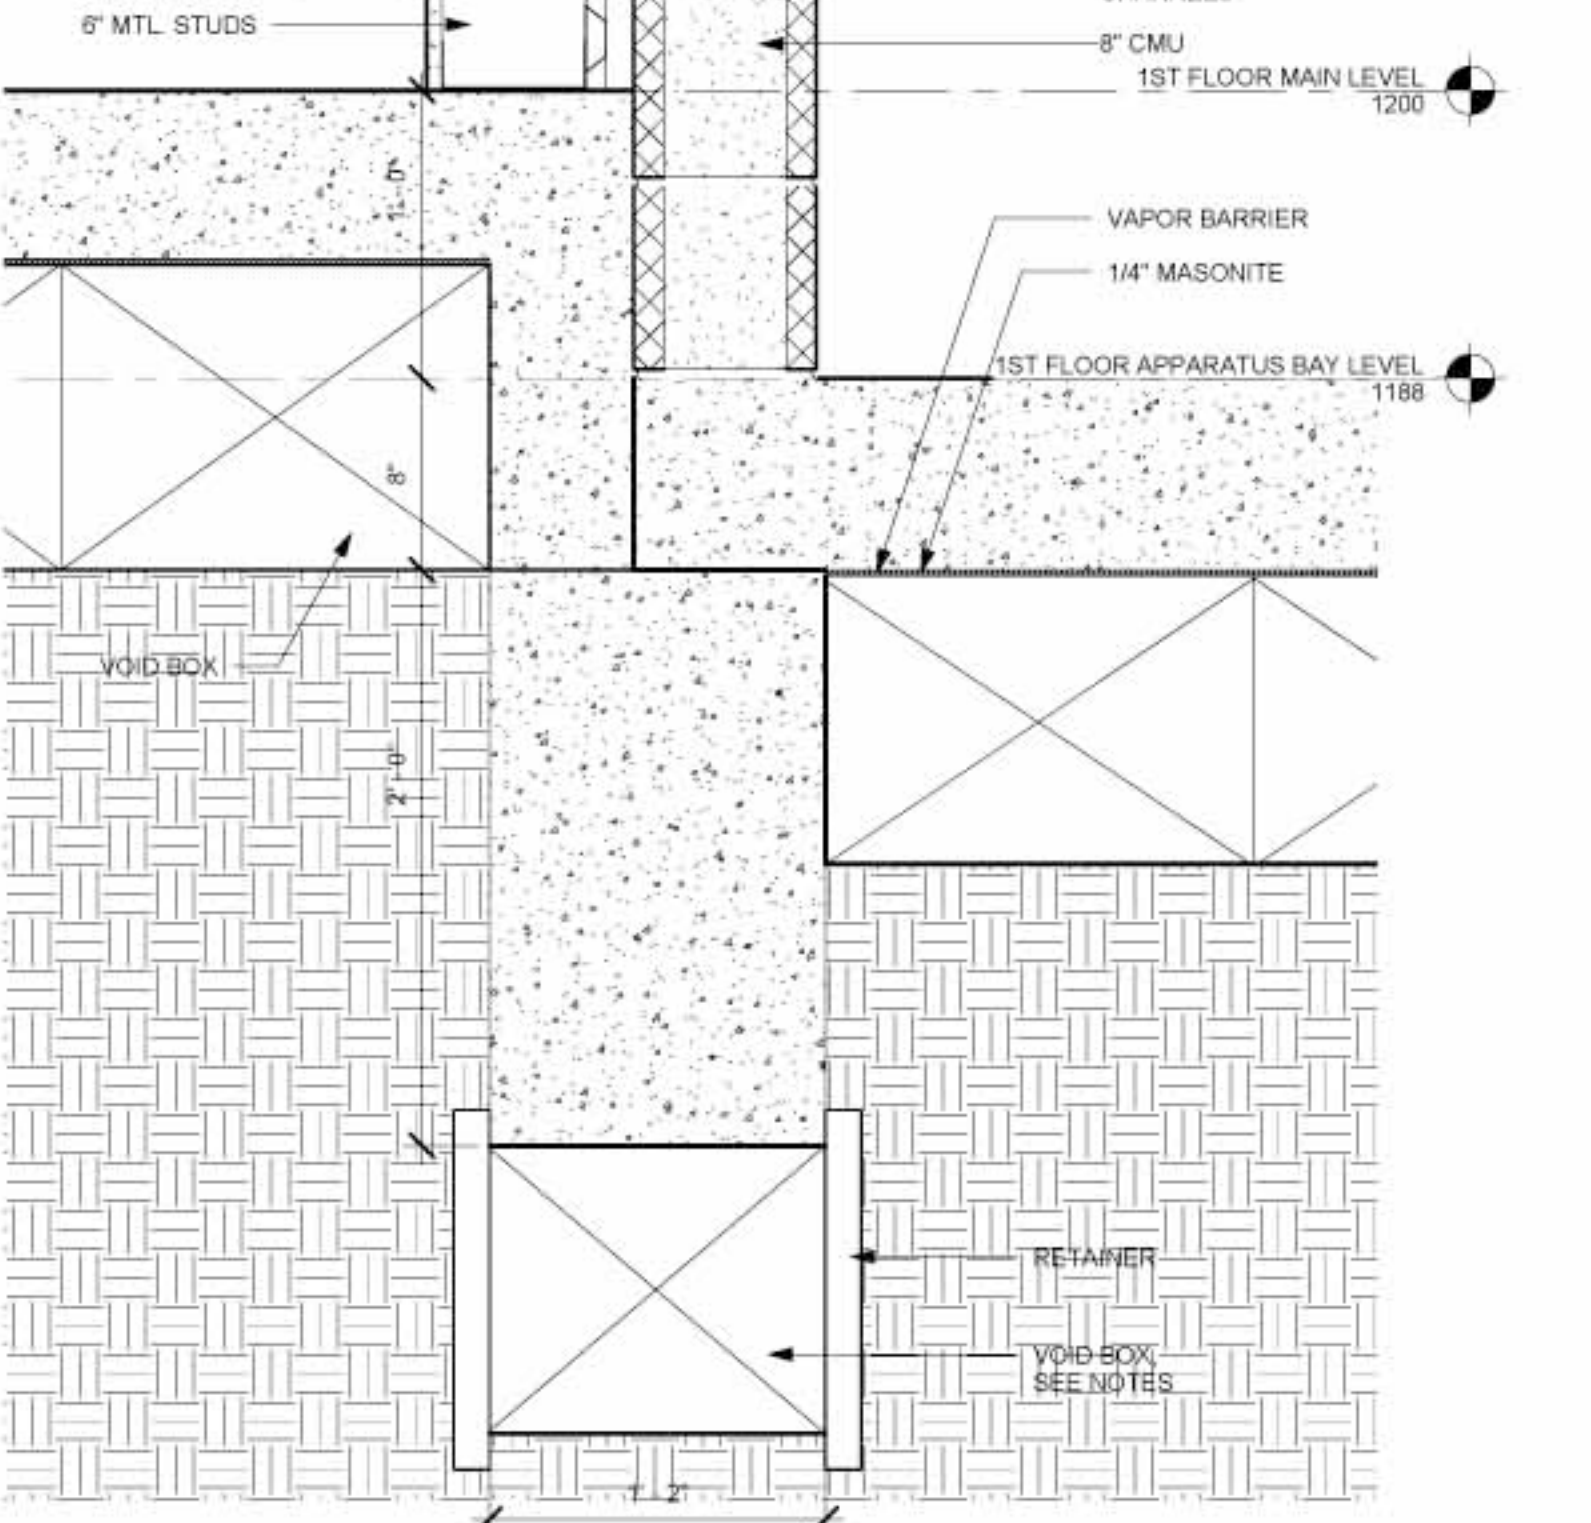

**12 FOUNDATION-CMU-2SLABS DETAIL**  
SCALE: 1 1/2" = 1'-0"

REV. #	DESCRIPTION	DATE
1	CONSTRUCTION	12/07/10
2		
3		
4		
5		

PROJECT NUMBER  
0905

DATE  
10/12/2010

SHEET TITLE  
VERTICAL DETAILS

SHEET NUMBER  
**A6.08**