




1 FIRST FLOOR ENLARGED PLAN
SCALE: 1/8"=1'-0"

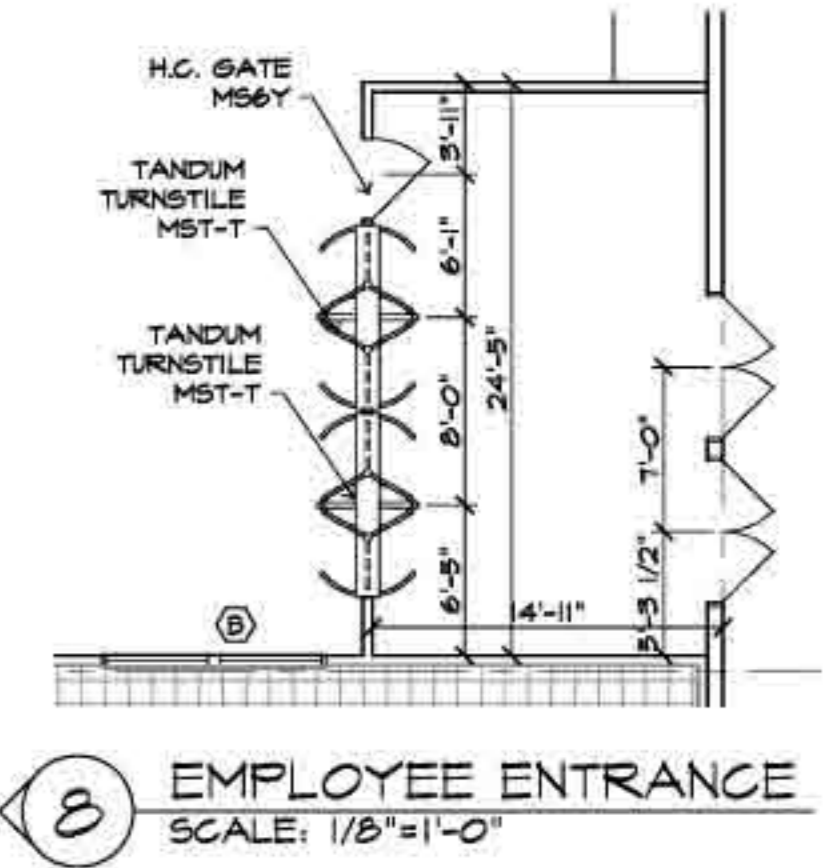


8 EMPLOYEE ENTRANCE
SCALE: 1/8"=1'-0"

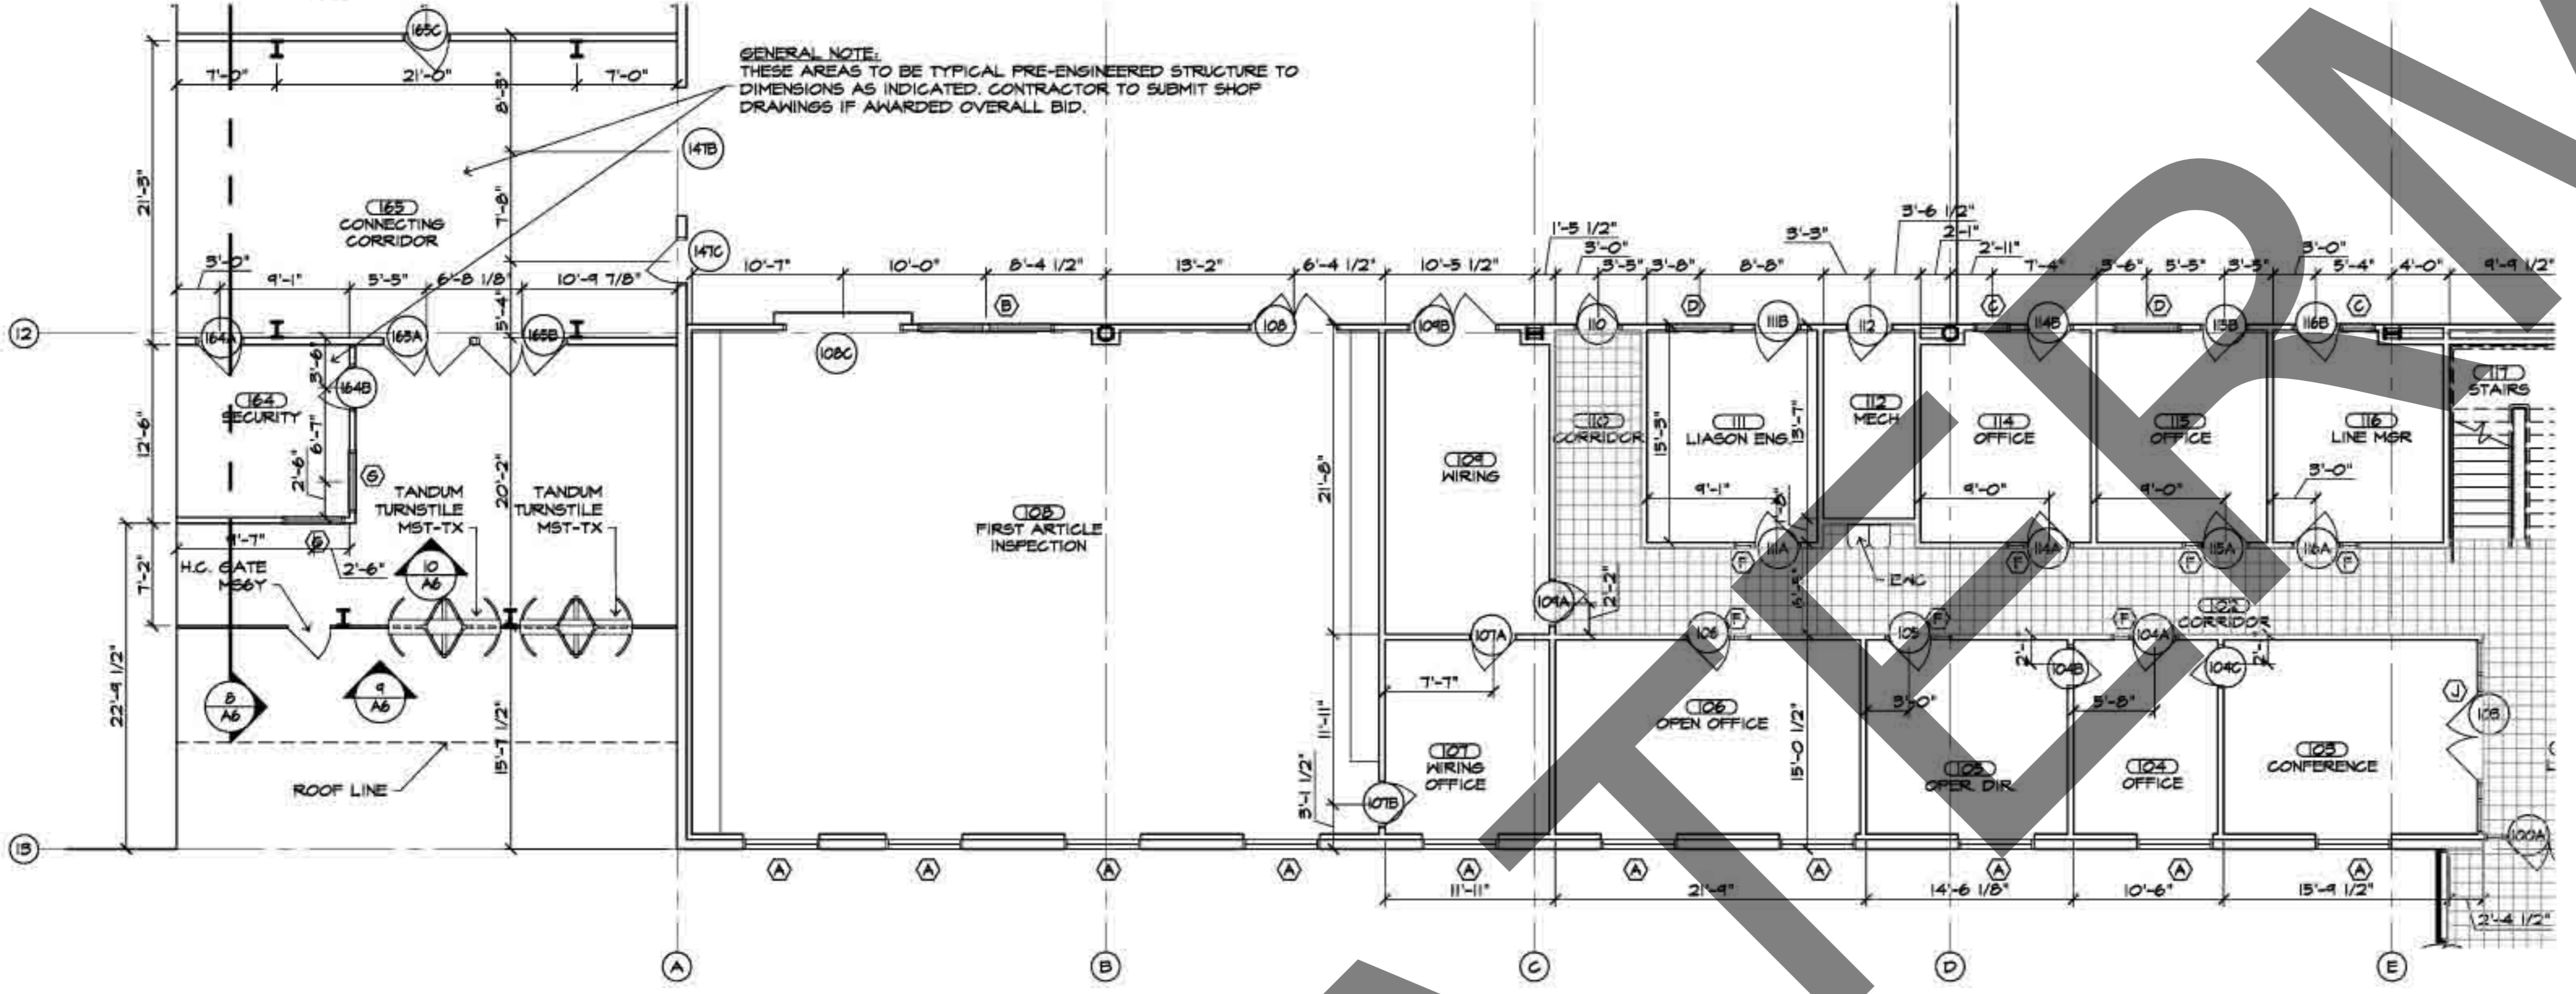


2 FIRST FLOOR ENLARGED PLAN
SCALE: 1/8"=1'-0"

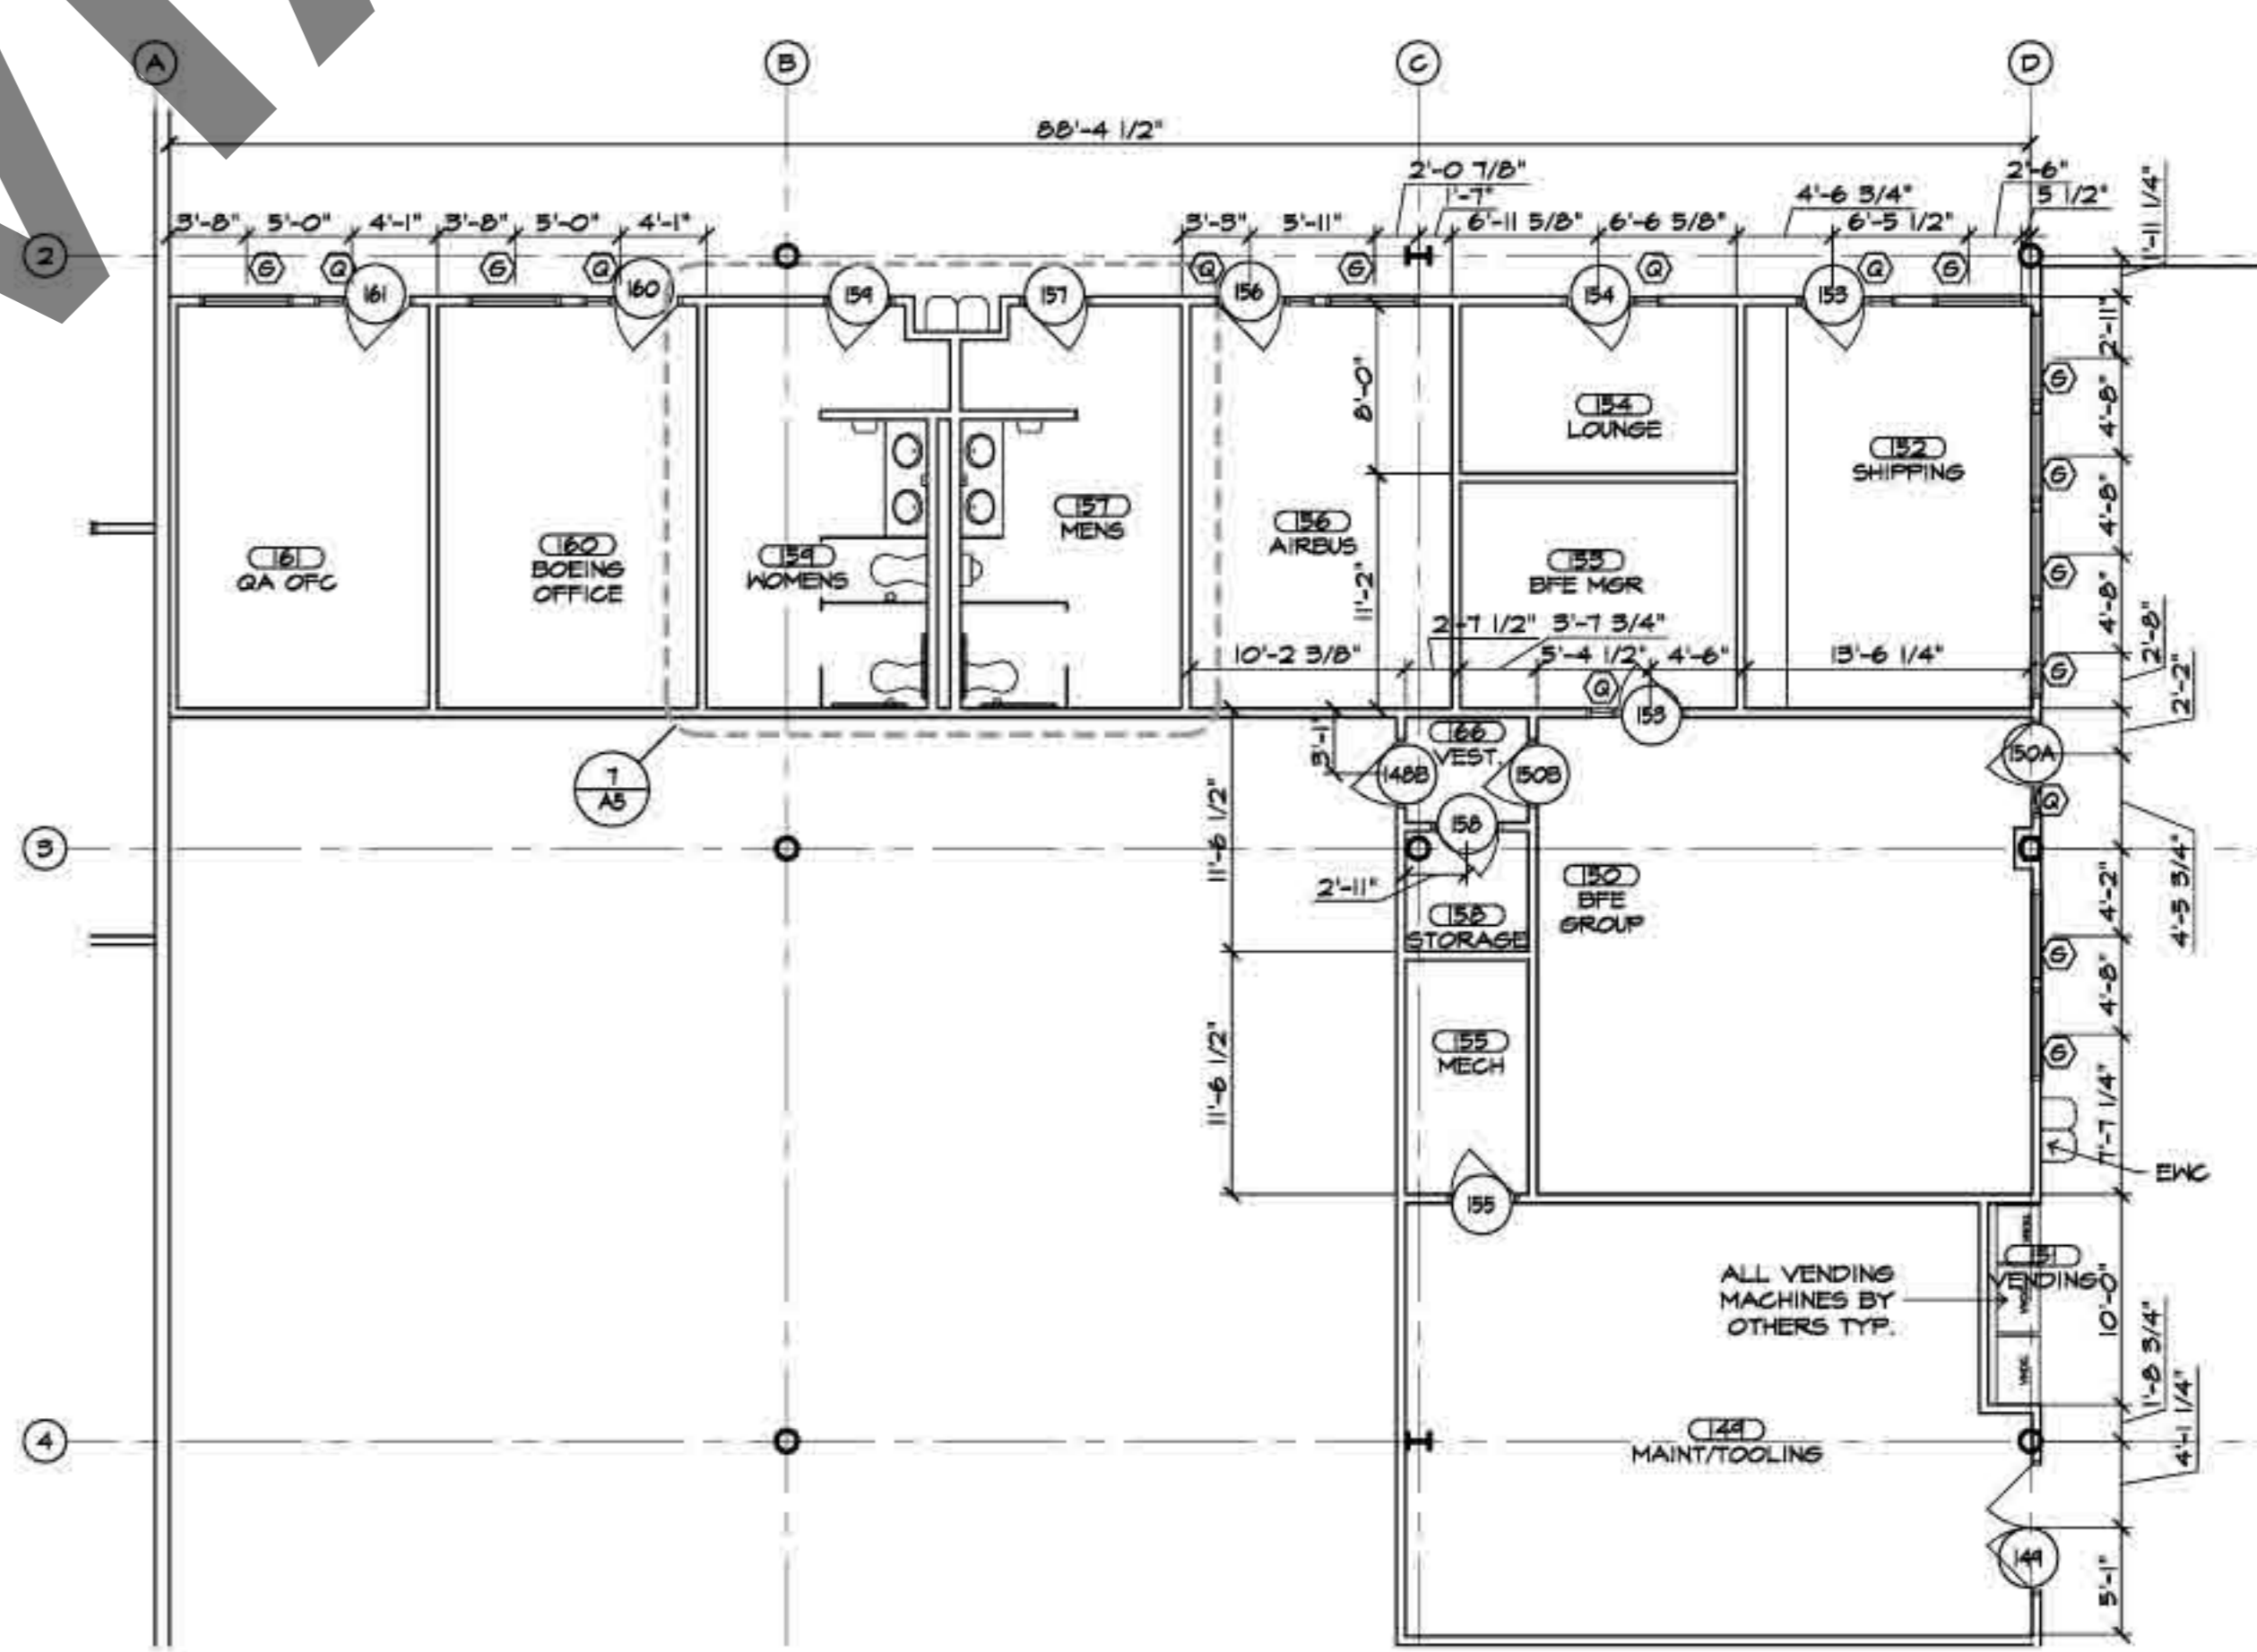


3 FIRST FLOOR ENLARGED PLAN
SCALE: 1/8"=1'-0"

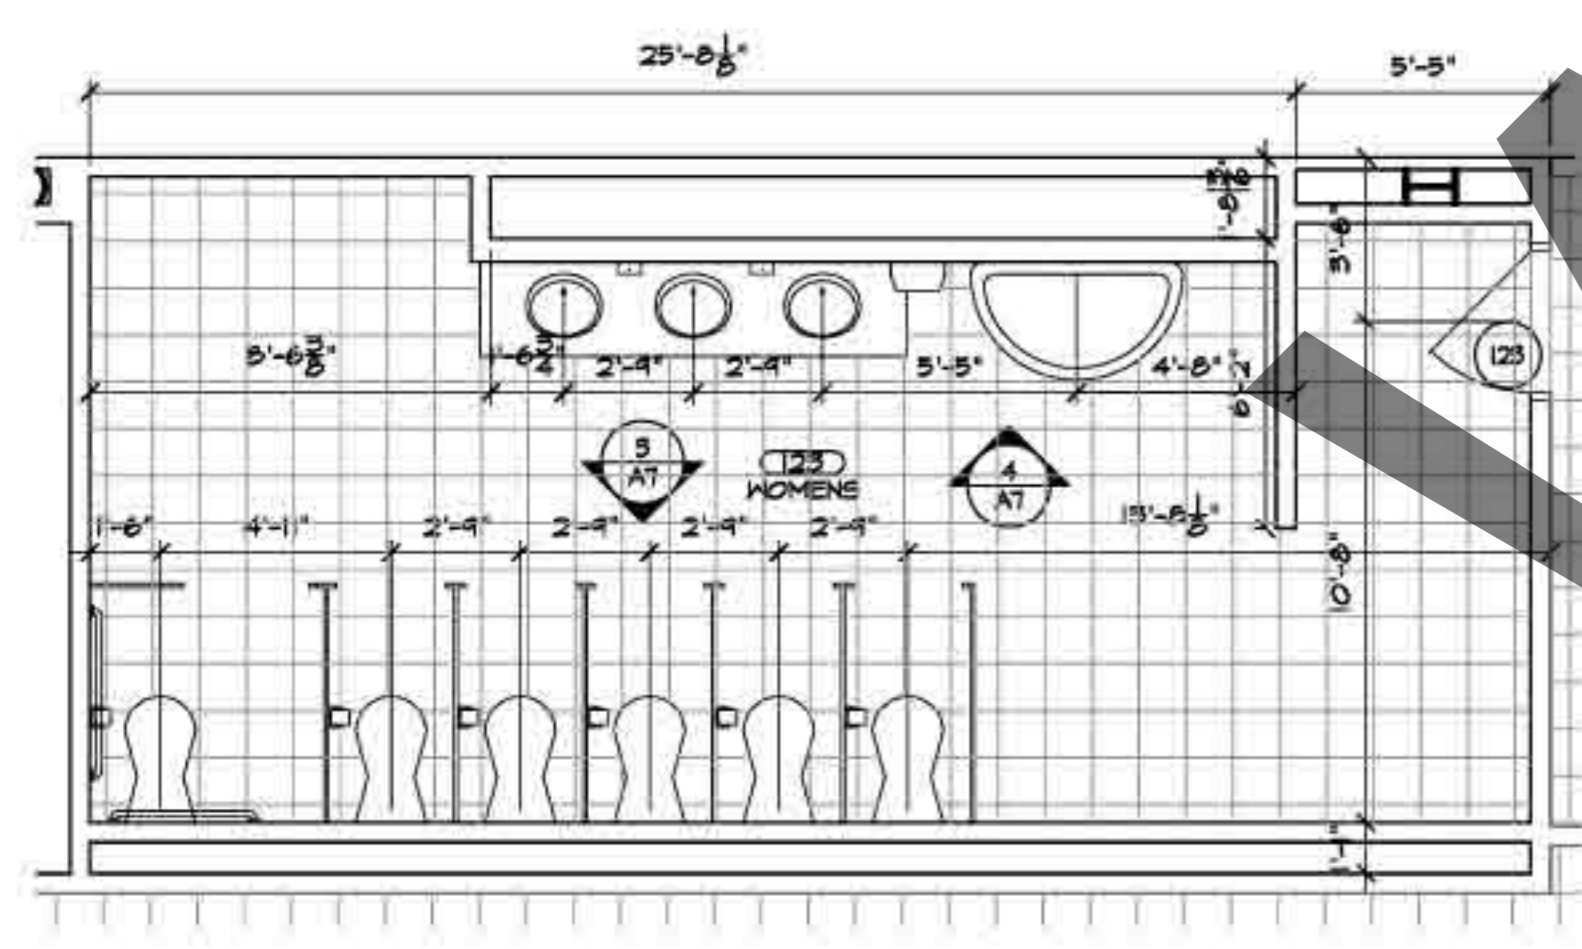


4 FIRST FLOOR ENLARGED PLAN
SCALE: 1/4"=1'-0"

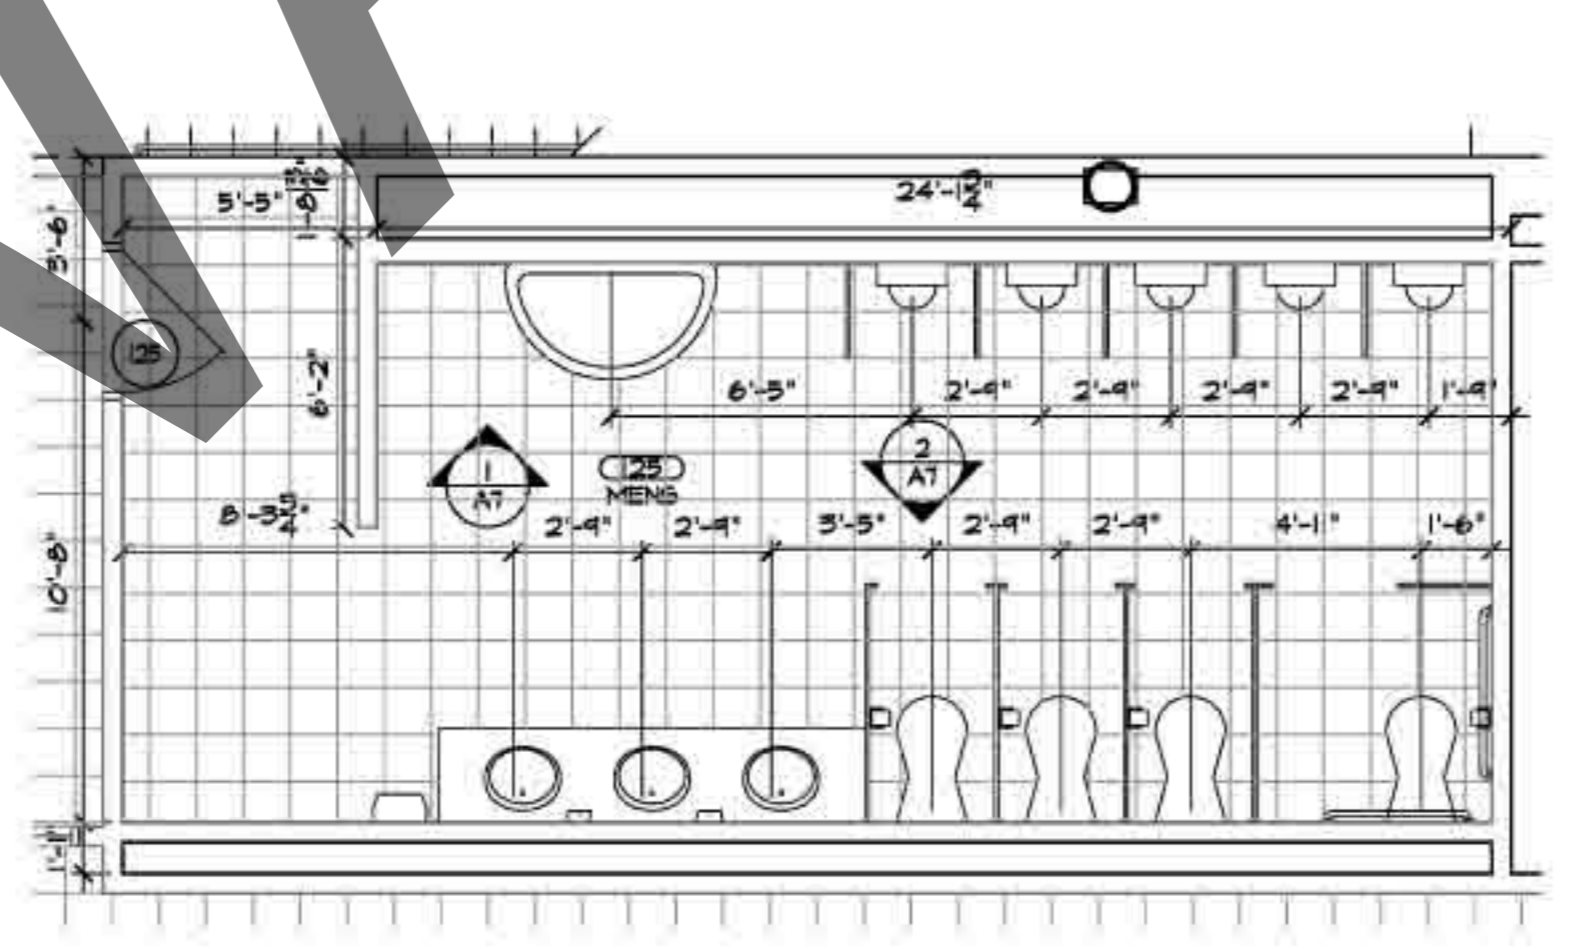

5 FIRST FLOOR ENLARGED PLAN
SCALE: 1/4"=1'-0"

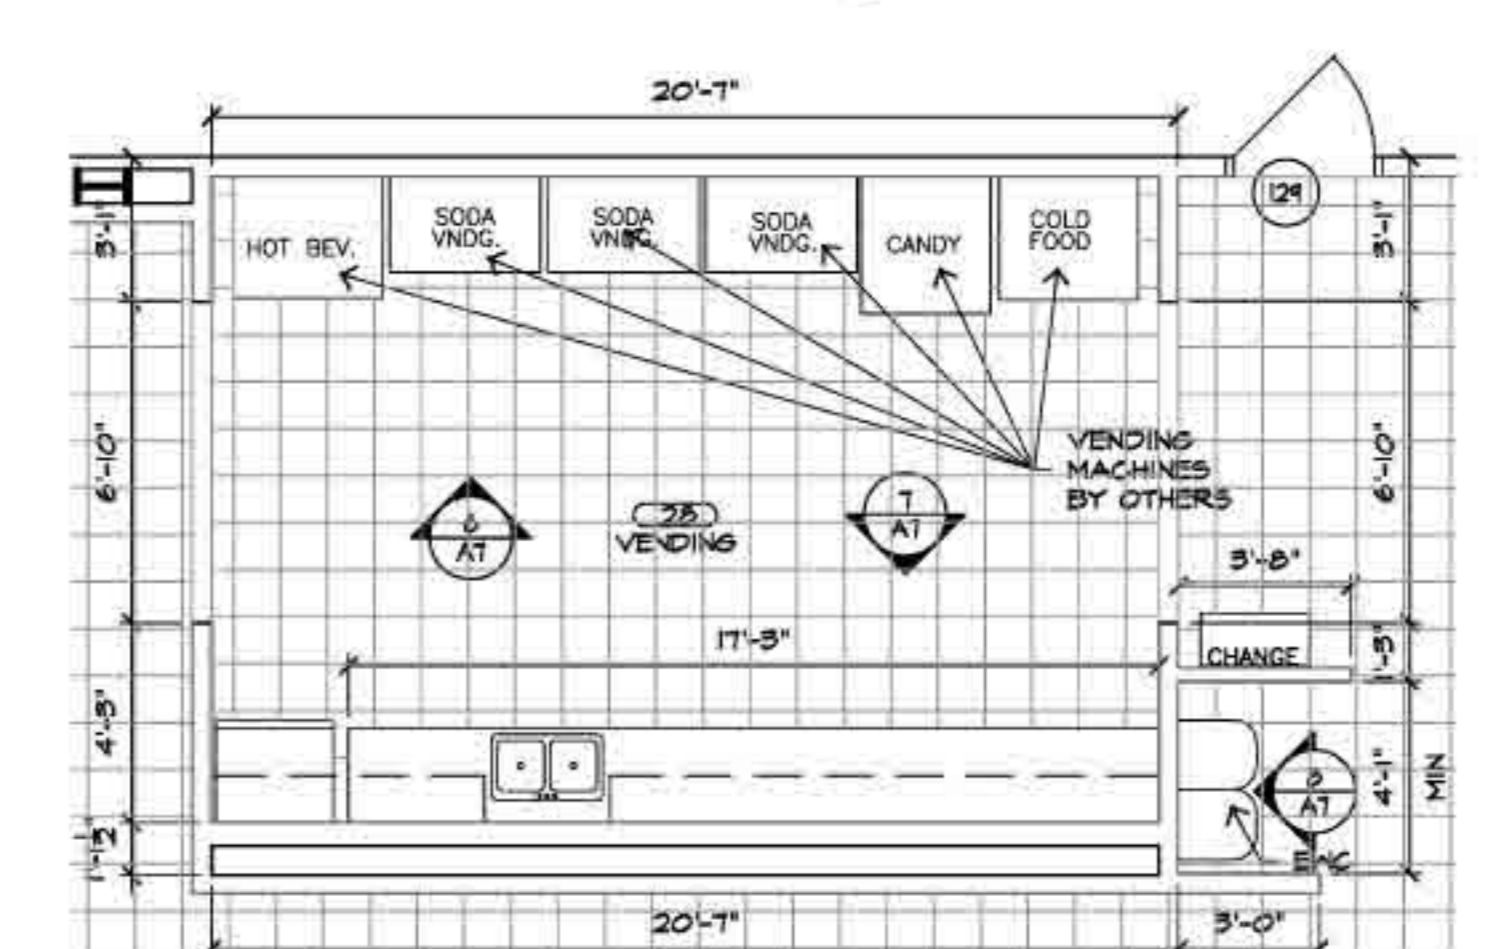

6 FIRST FLOOR ENLARGED PLAN
SCALE: 1/4"=1'-0"

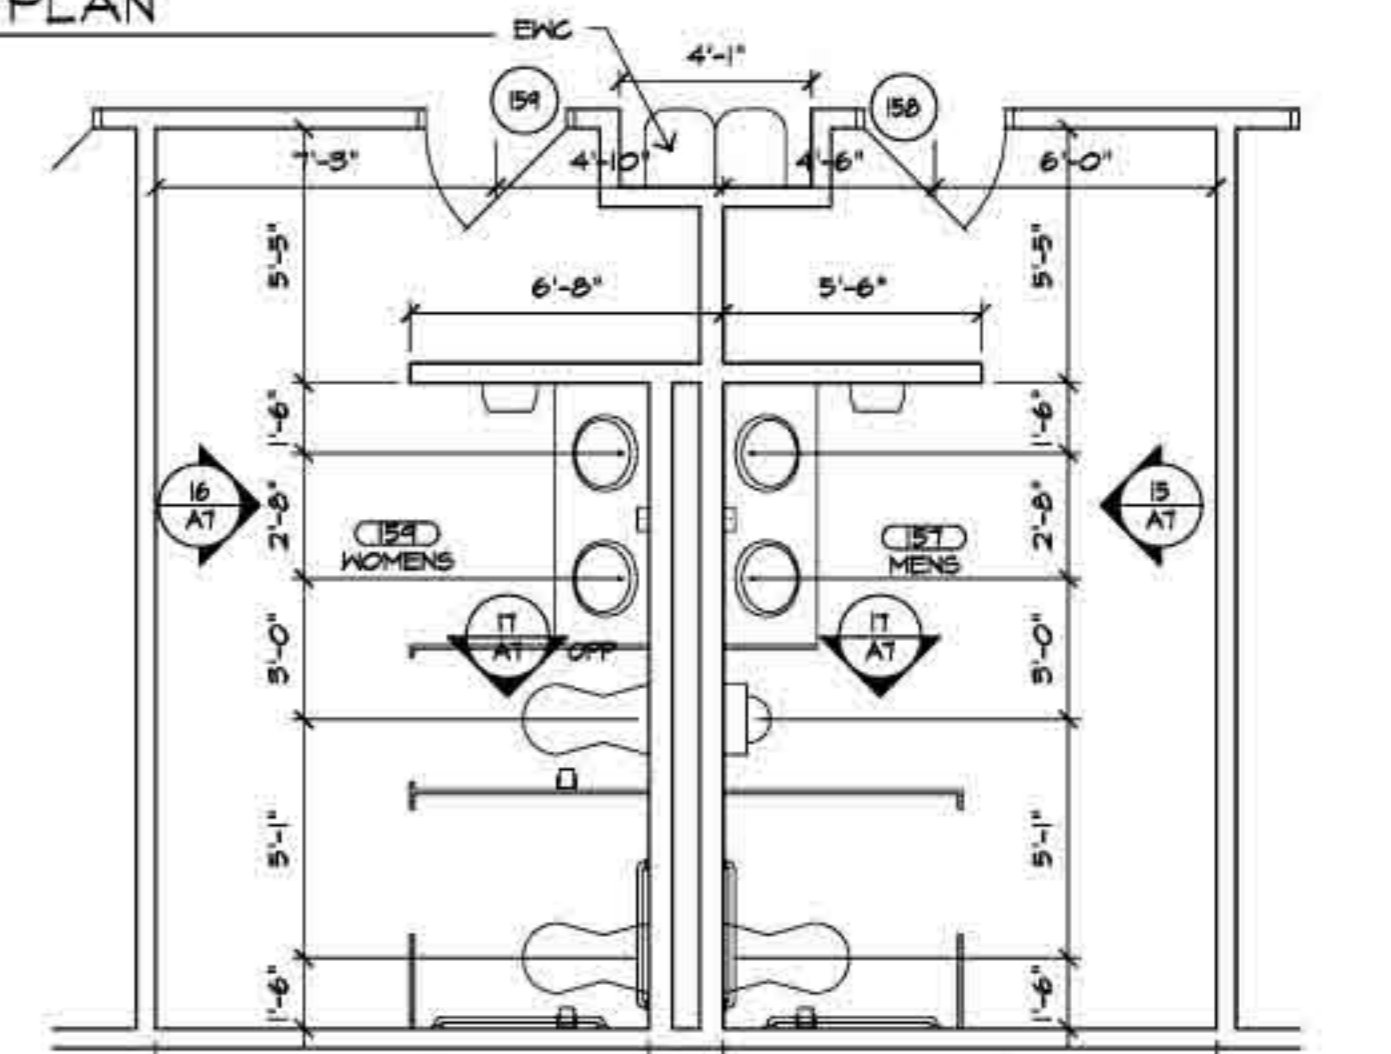

7 FIRST FLOOR ENLARGED PLAN
SCALE: 1/4"=1'-0"

PROJECT NO. DATE DRAWN BY: DRAWN BY:

Revisions	
No.	Description