




**2.4** PLAN DETAIL  
SCALE: 1/2" = 1'-0"

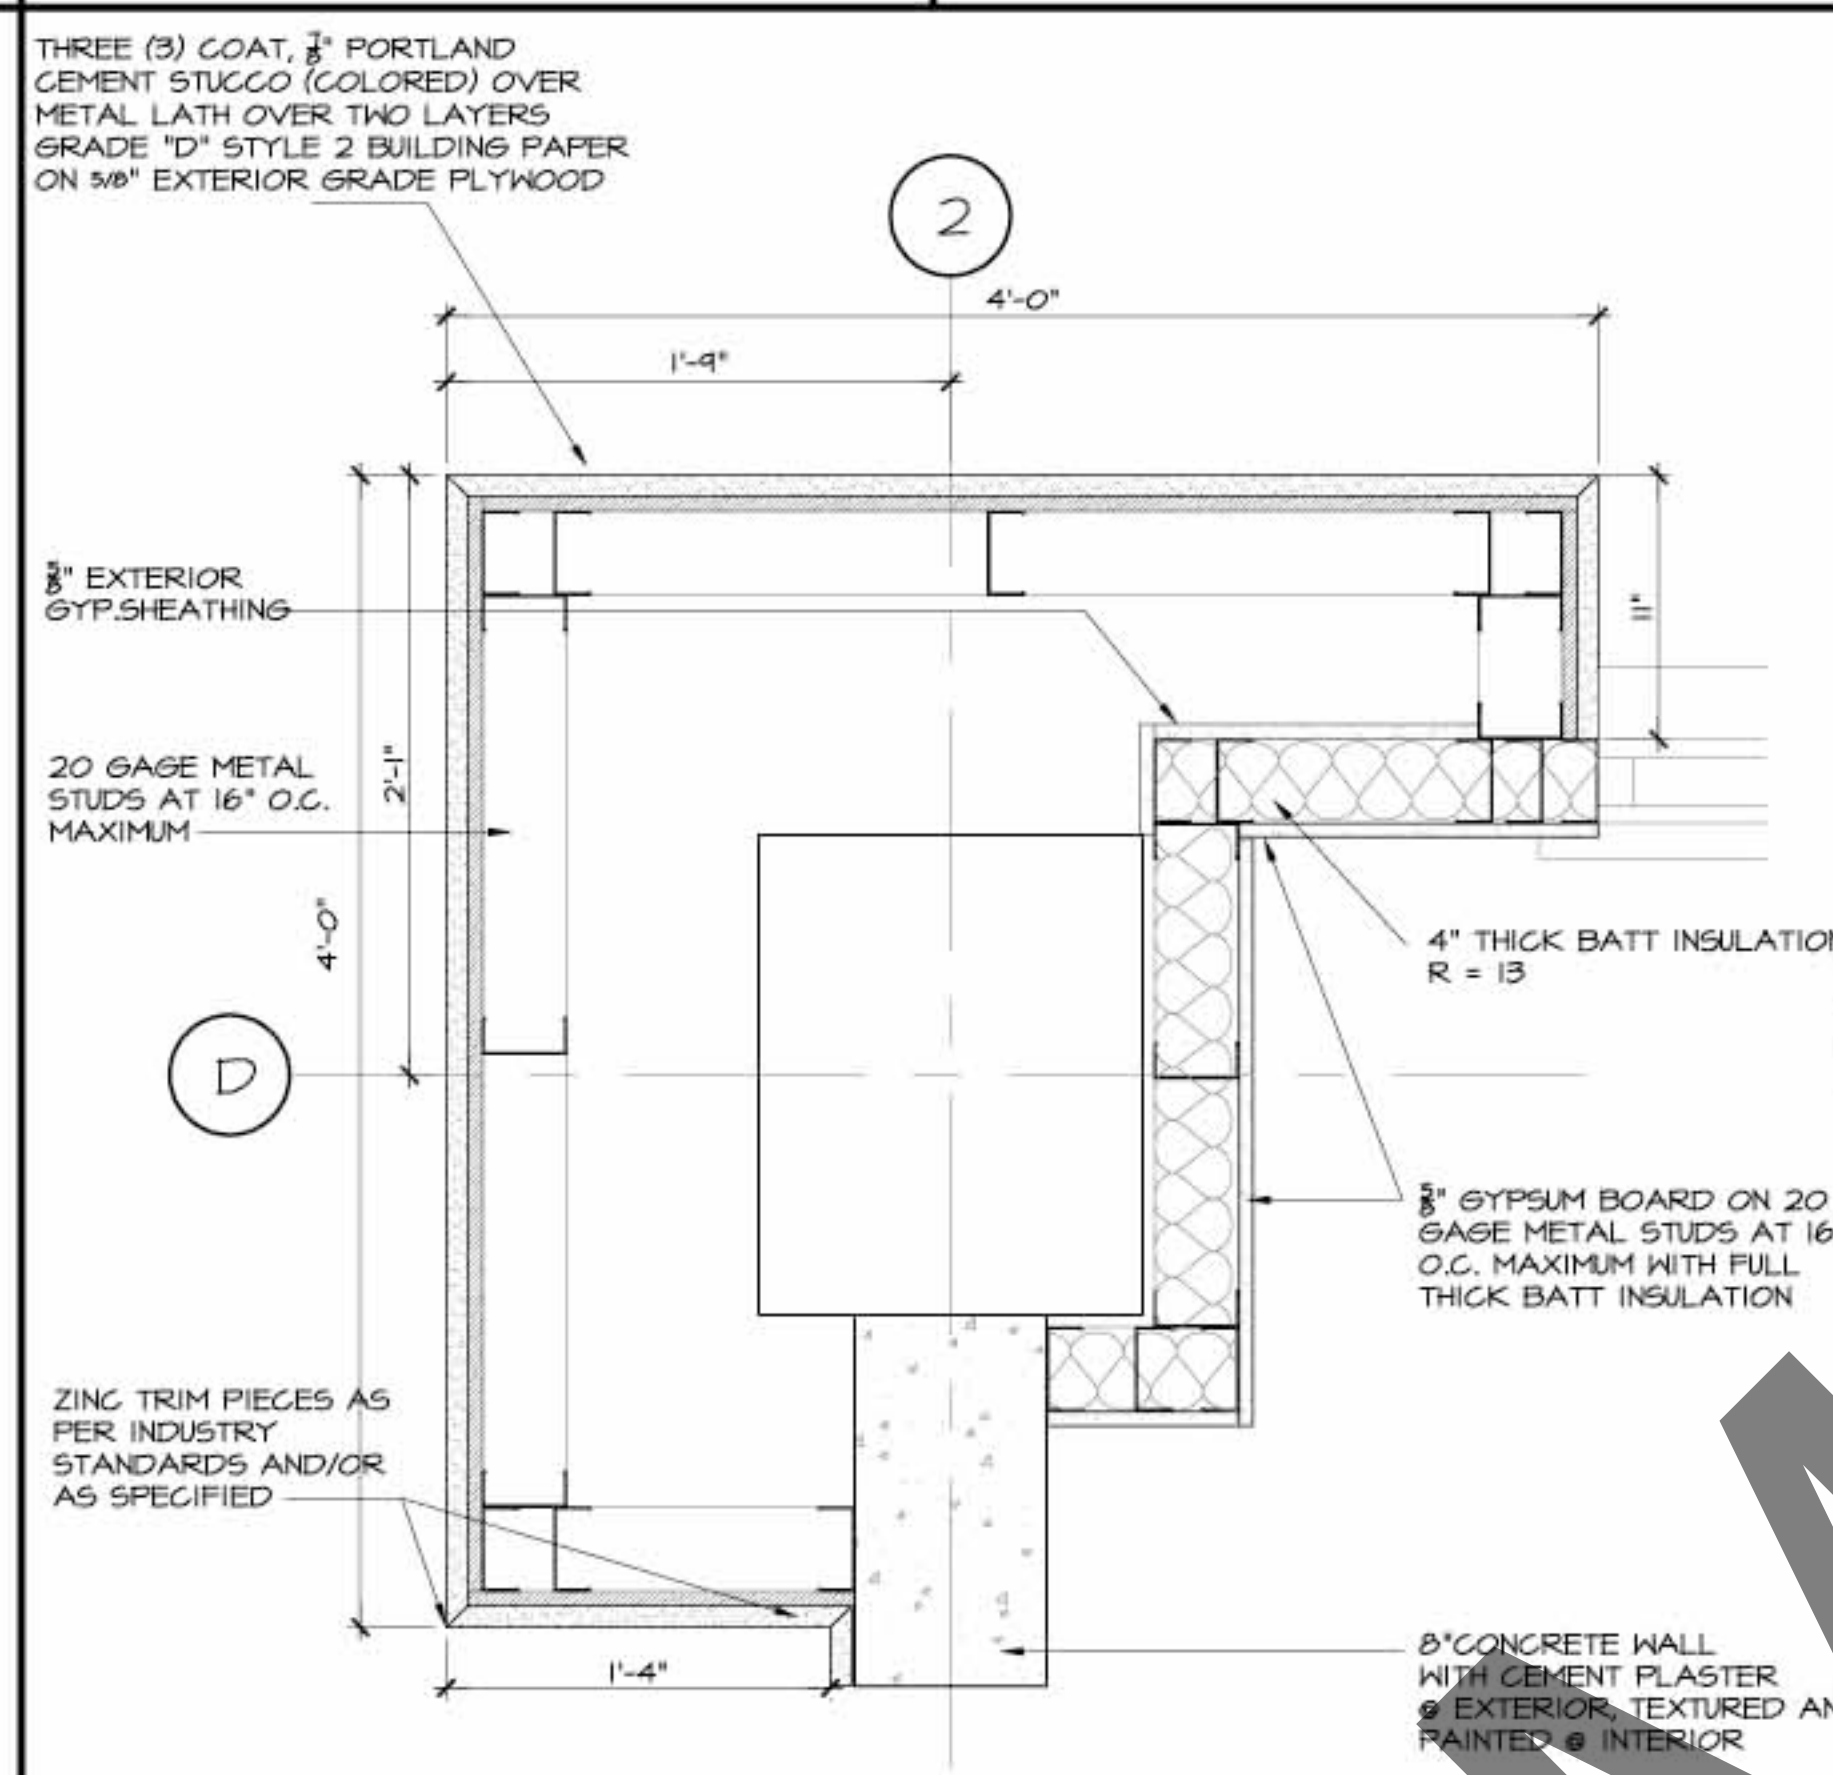


**2.6** PLAN DETAIL  
SCALE: 1/2" = 1'-0"

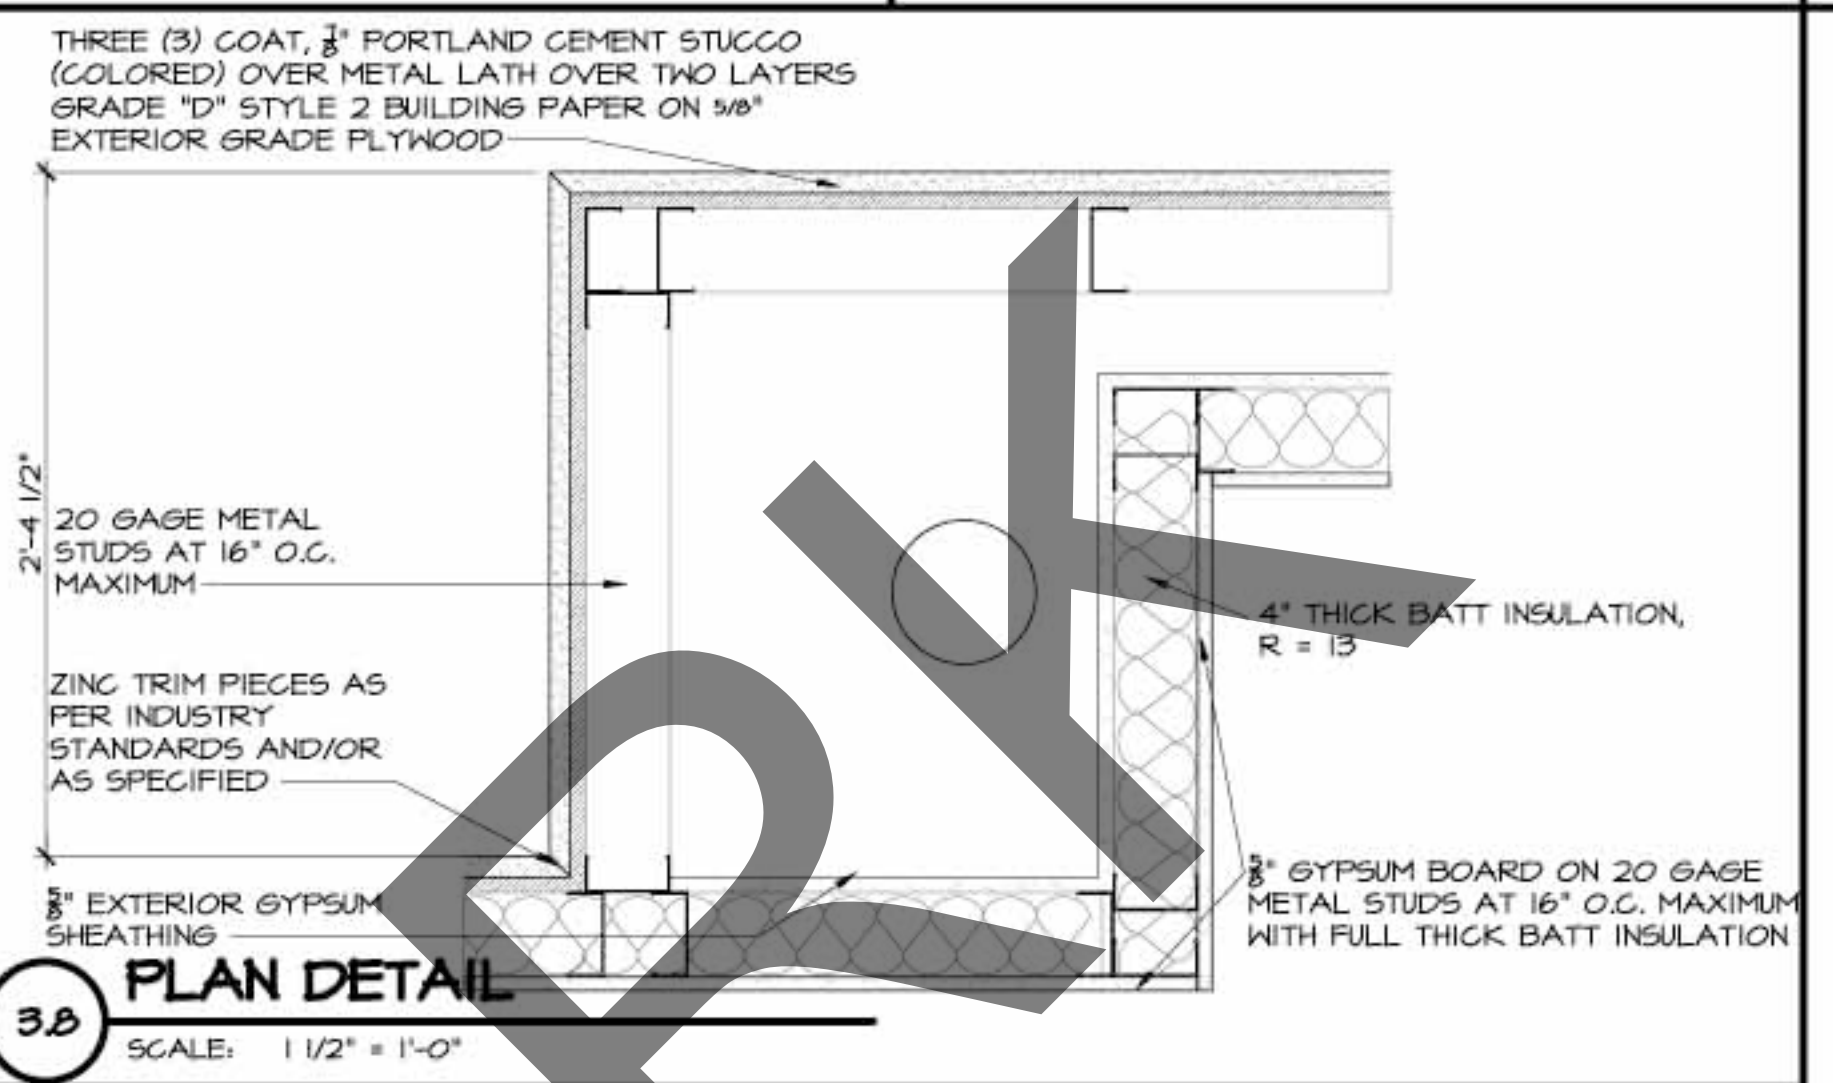


**3.8** PLAN DETAIL  
SCALE: 1/2" = 1'-0"

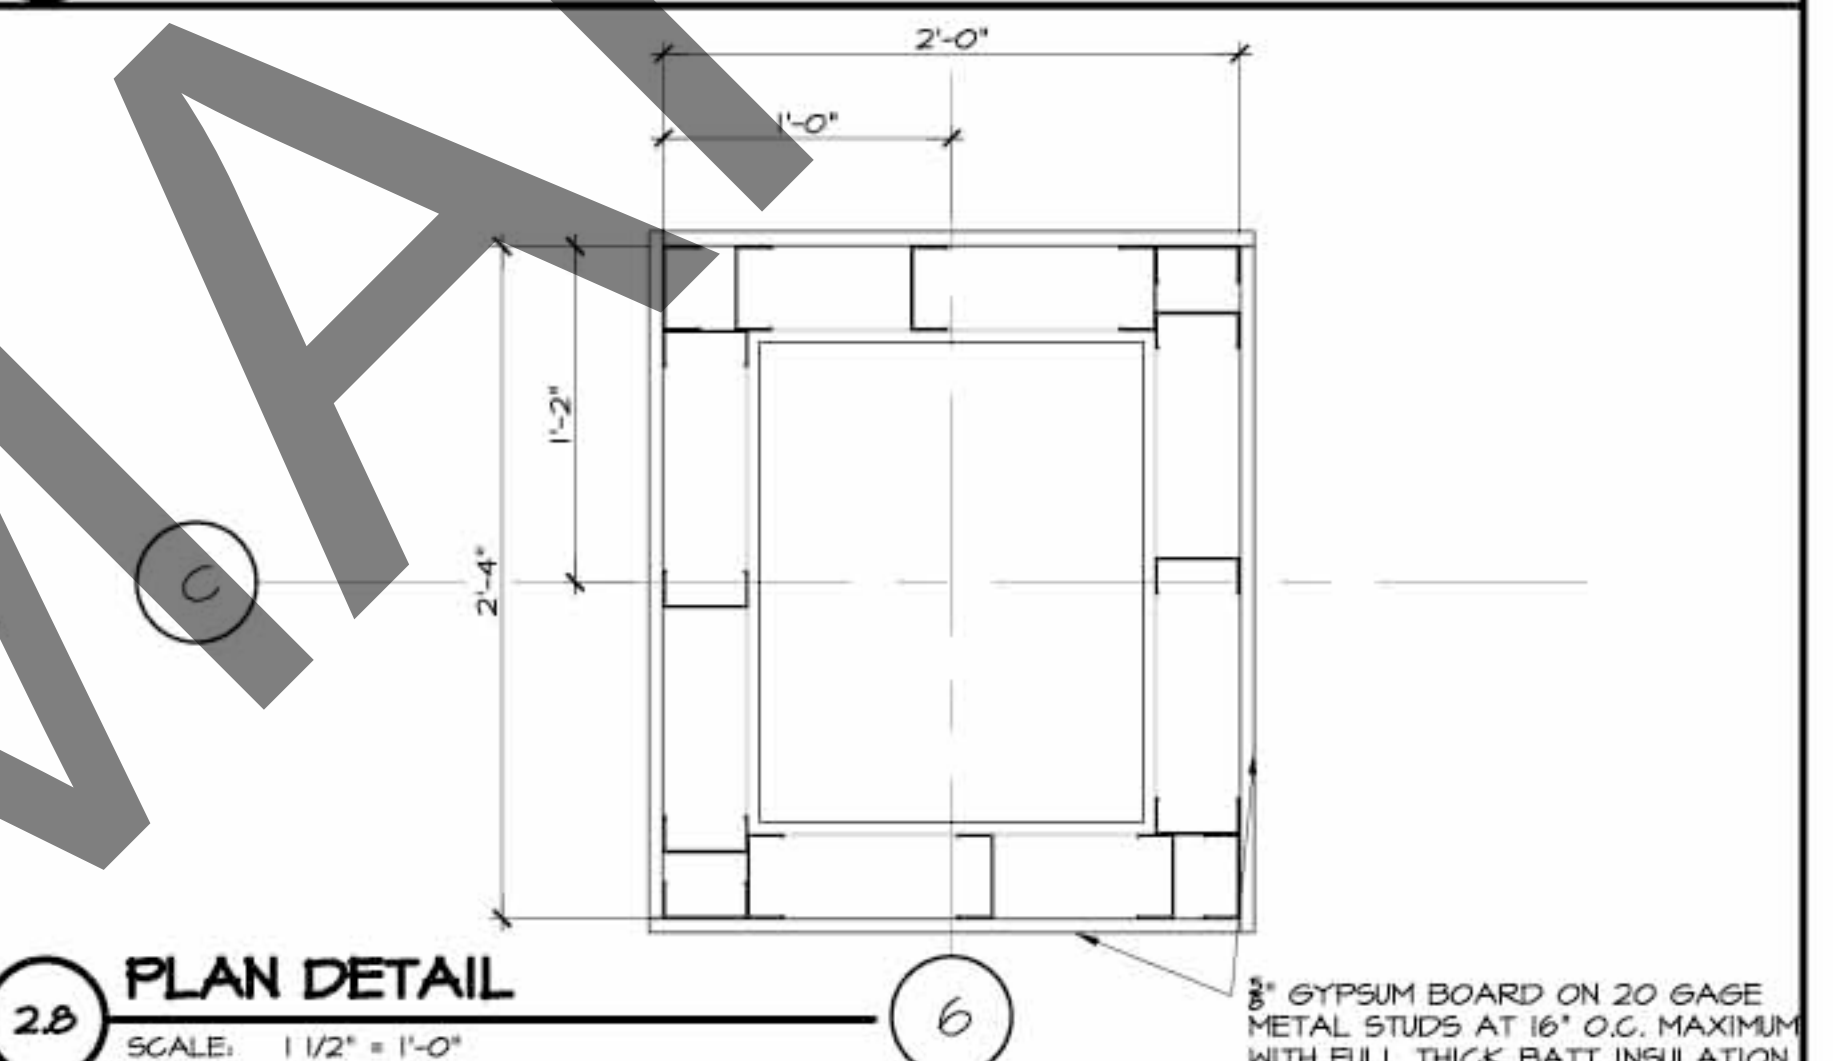



**2.8** PLAN DETAIL  
SCALE: 1/2" = 1'-0"

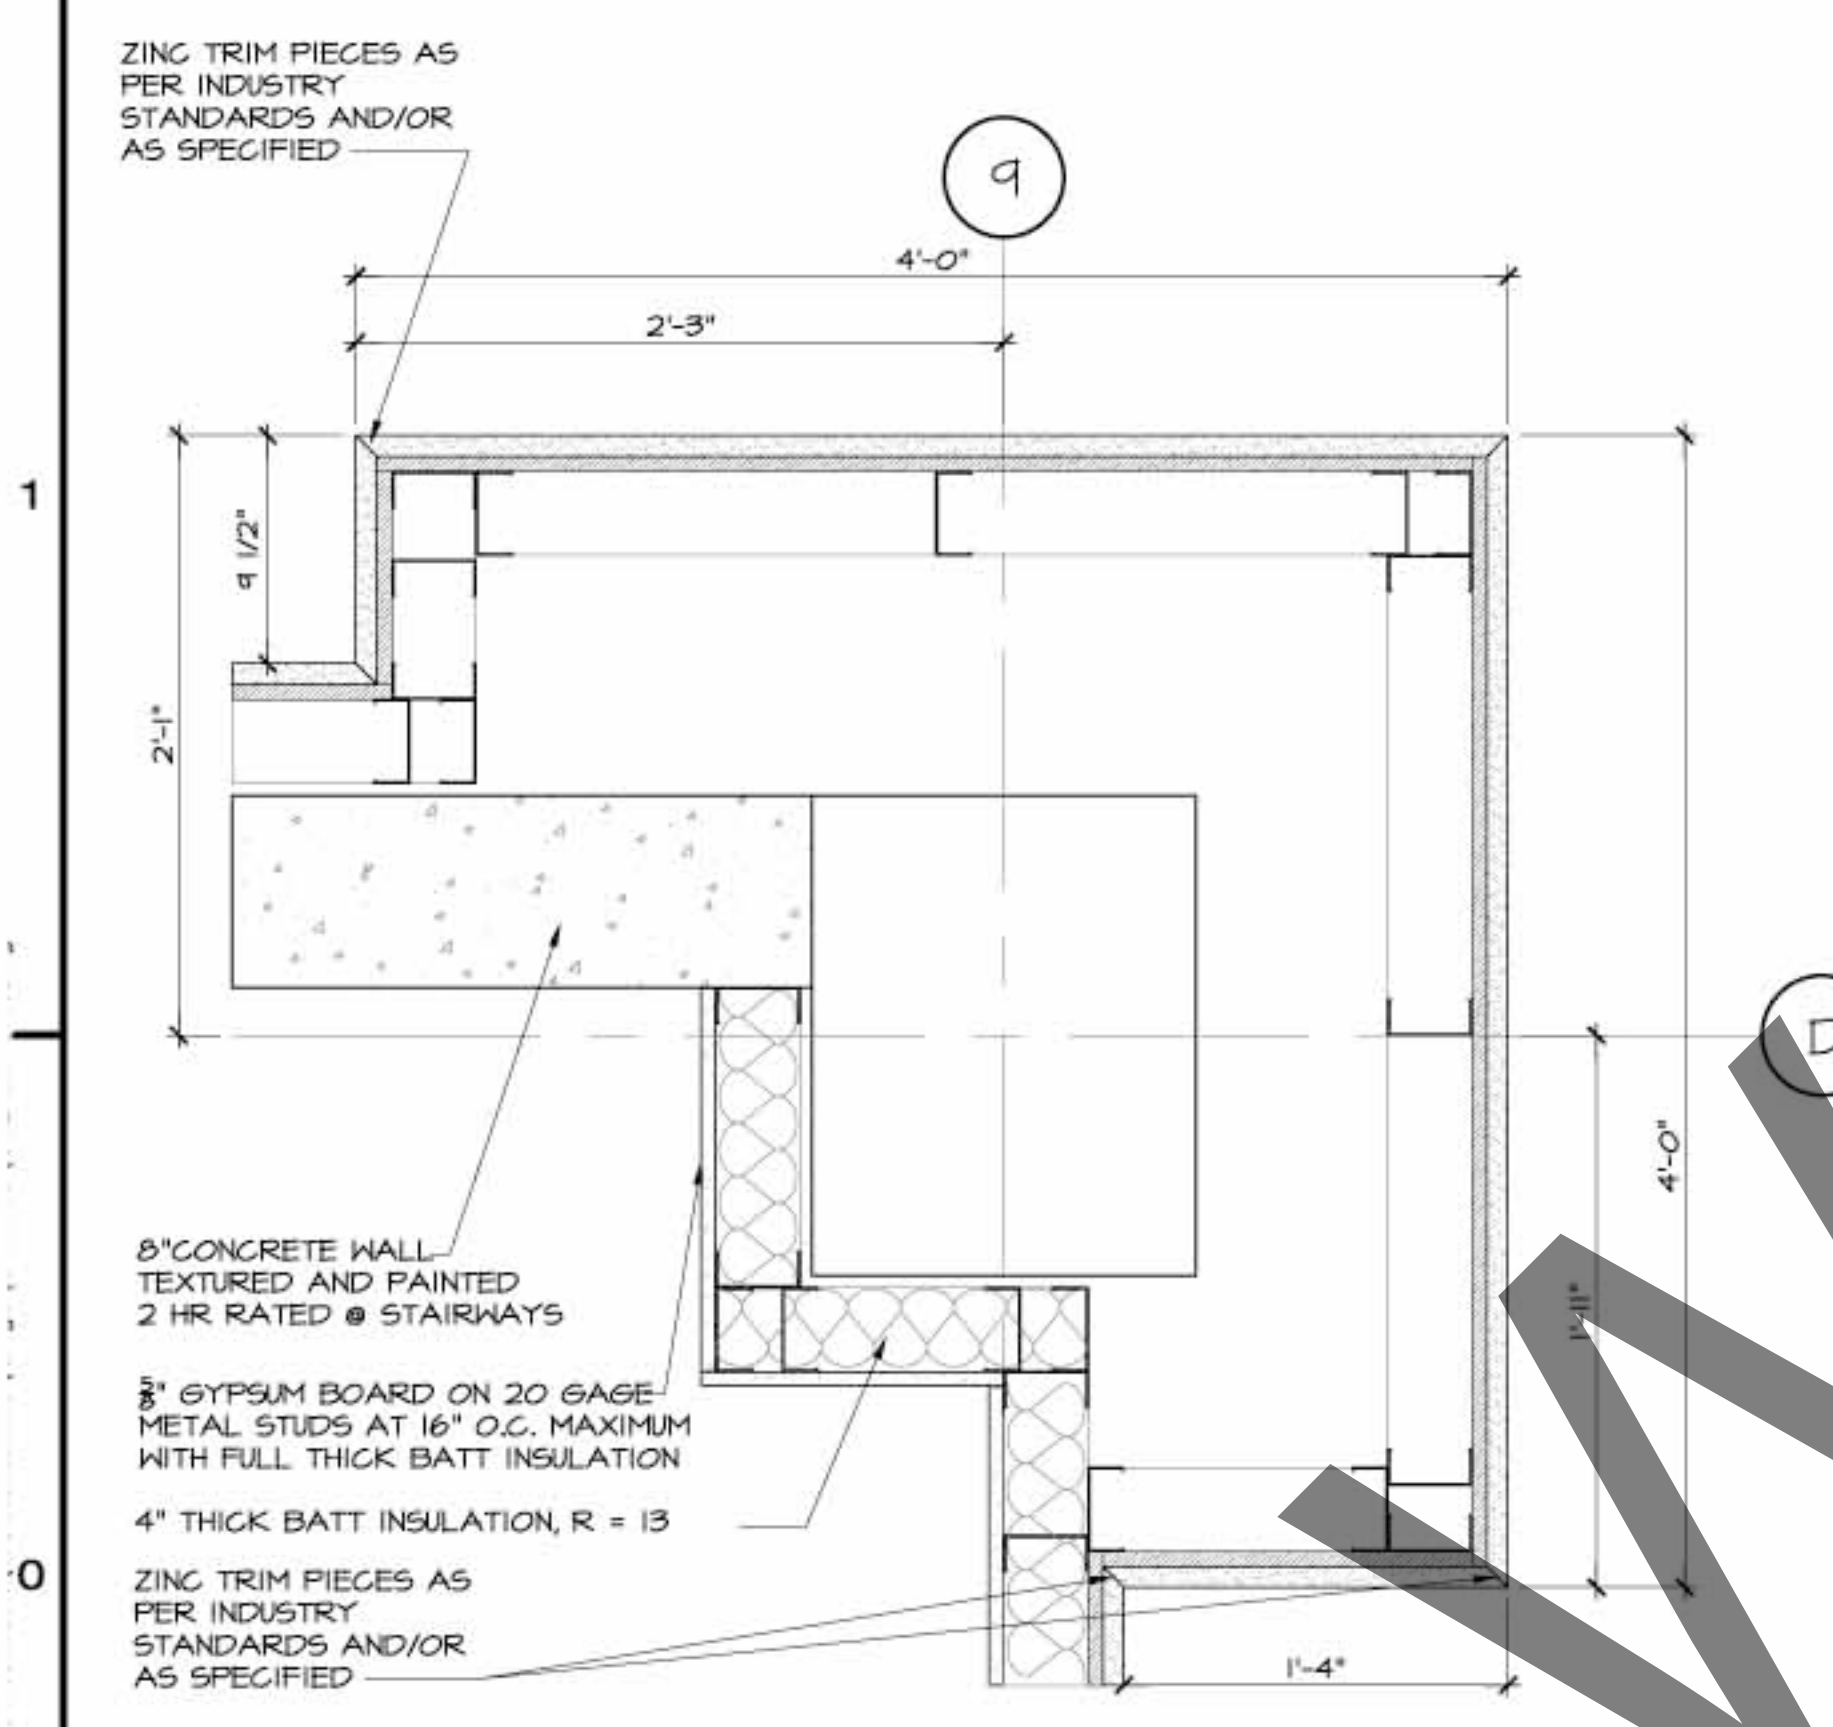

**0.4** PLAN DETAIL  
SCALE: 1/2" = 1'-0"

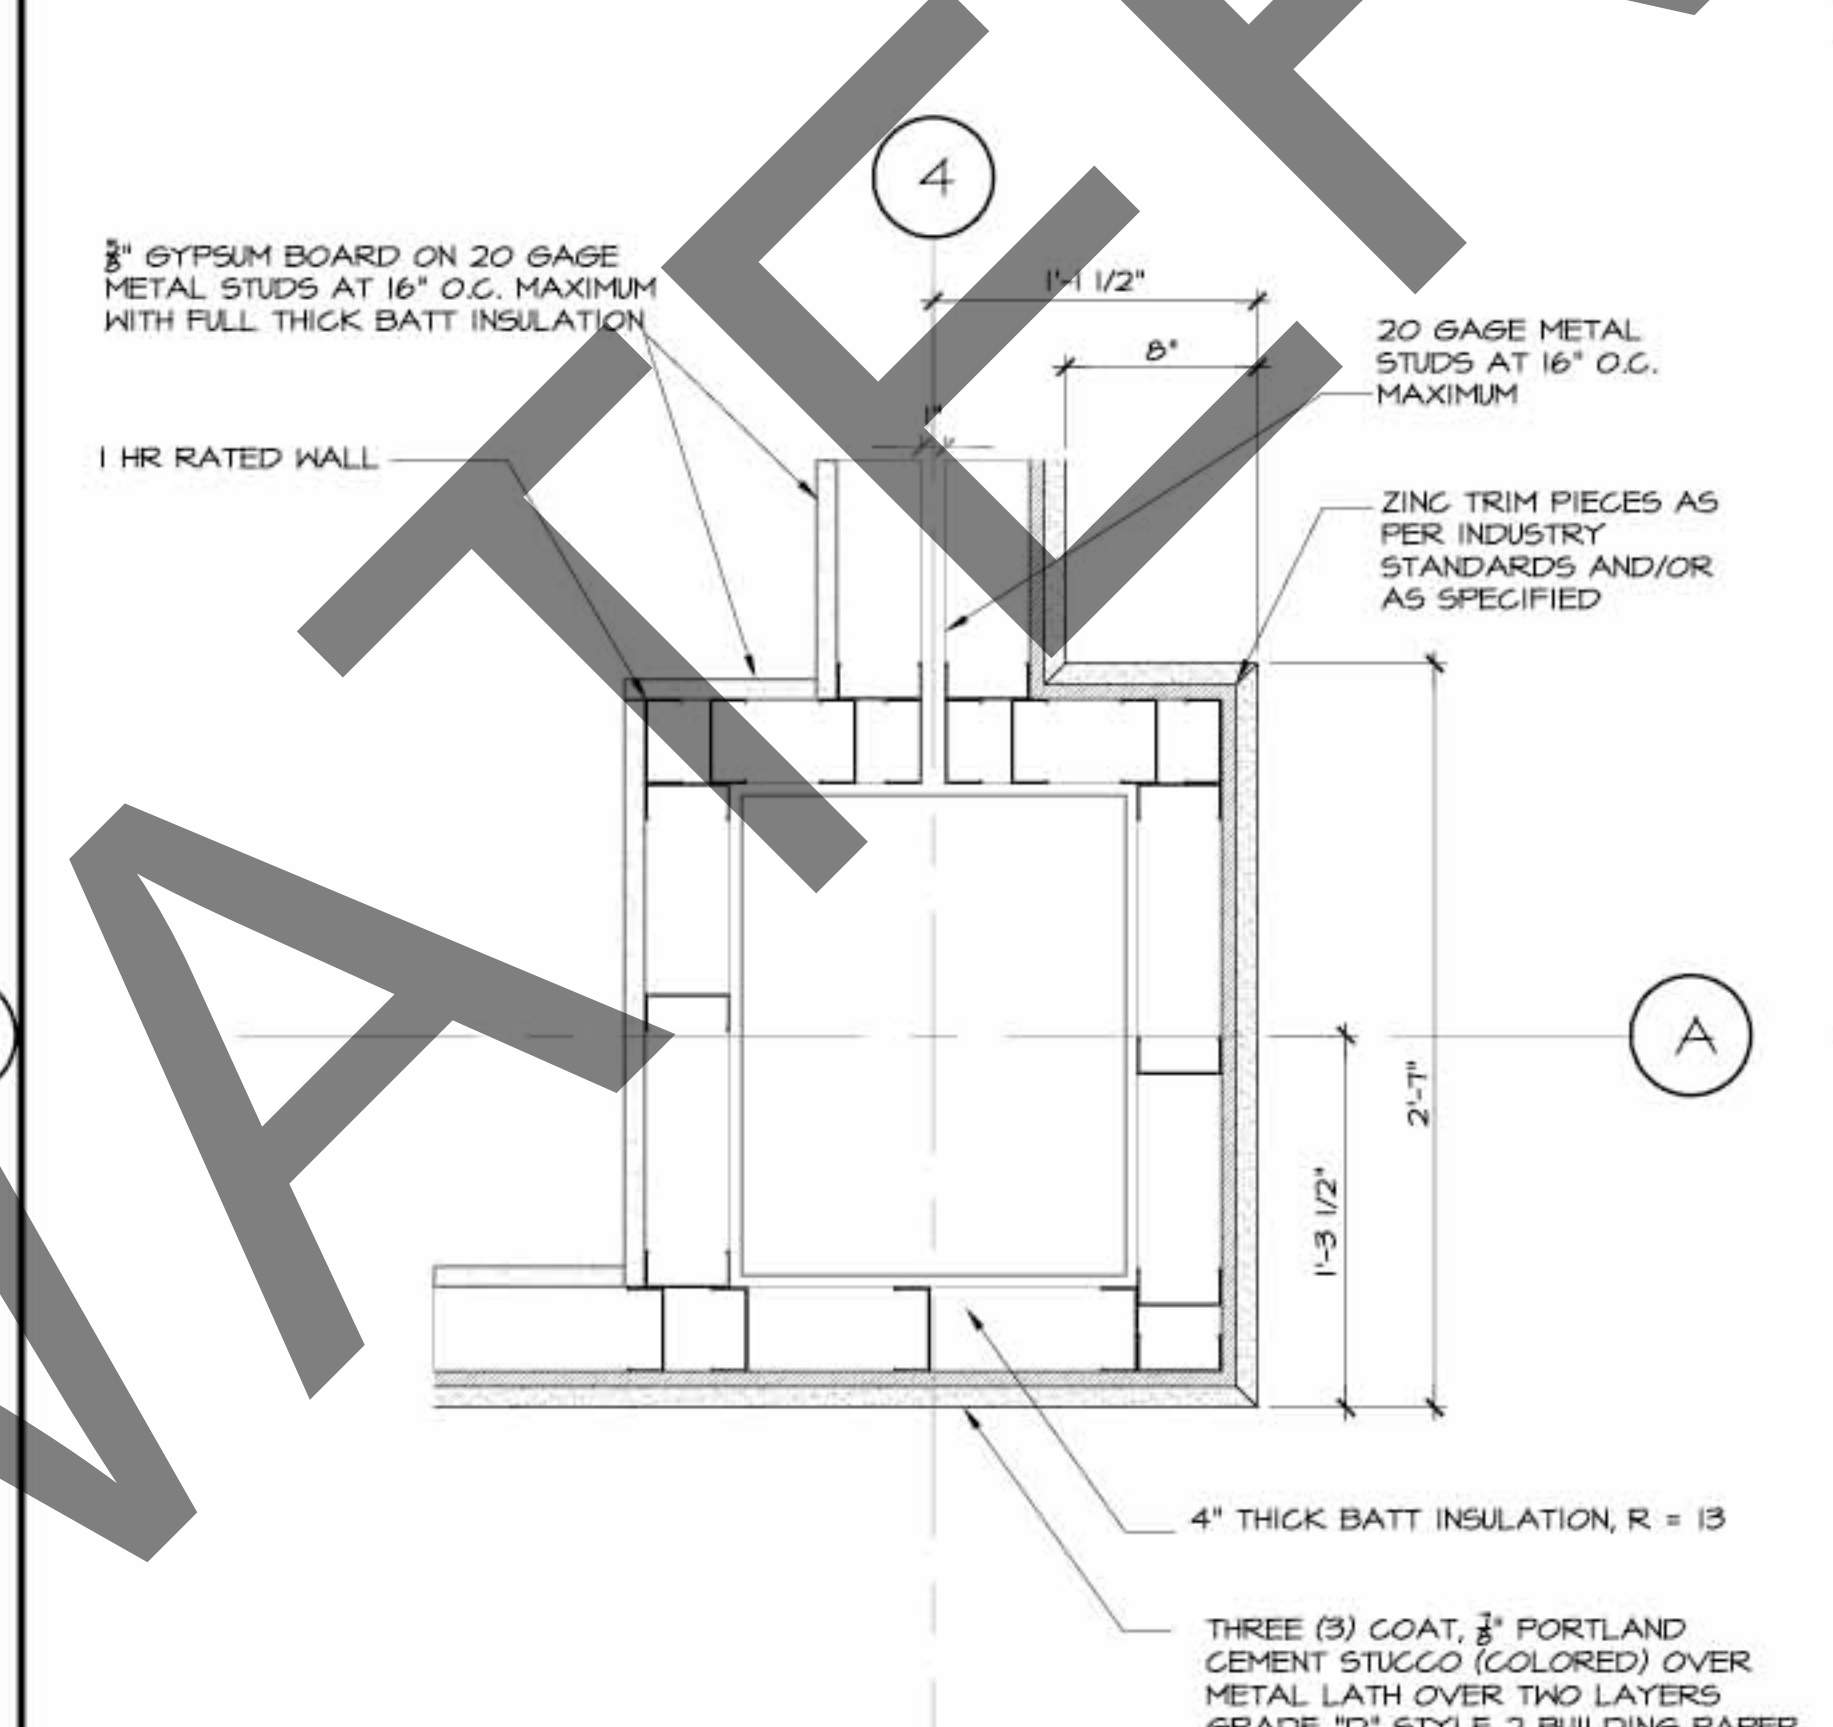

**0.6** PLAN DETAIL  
SCALE: 1/2" = 1'-0"

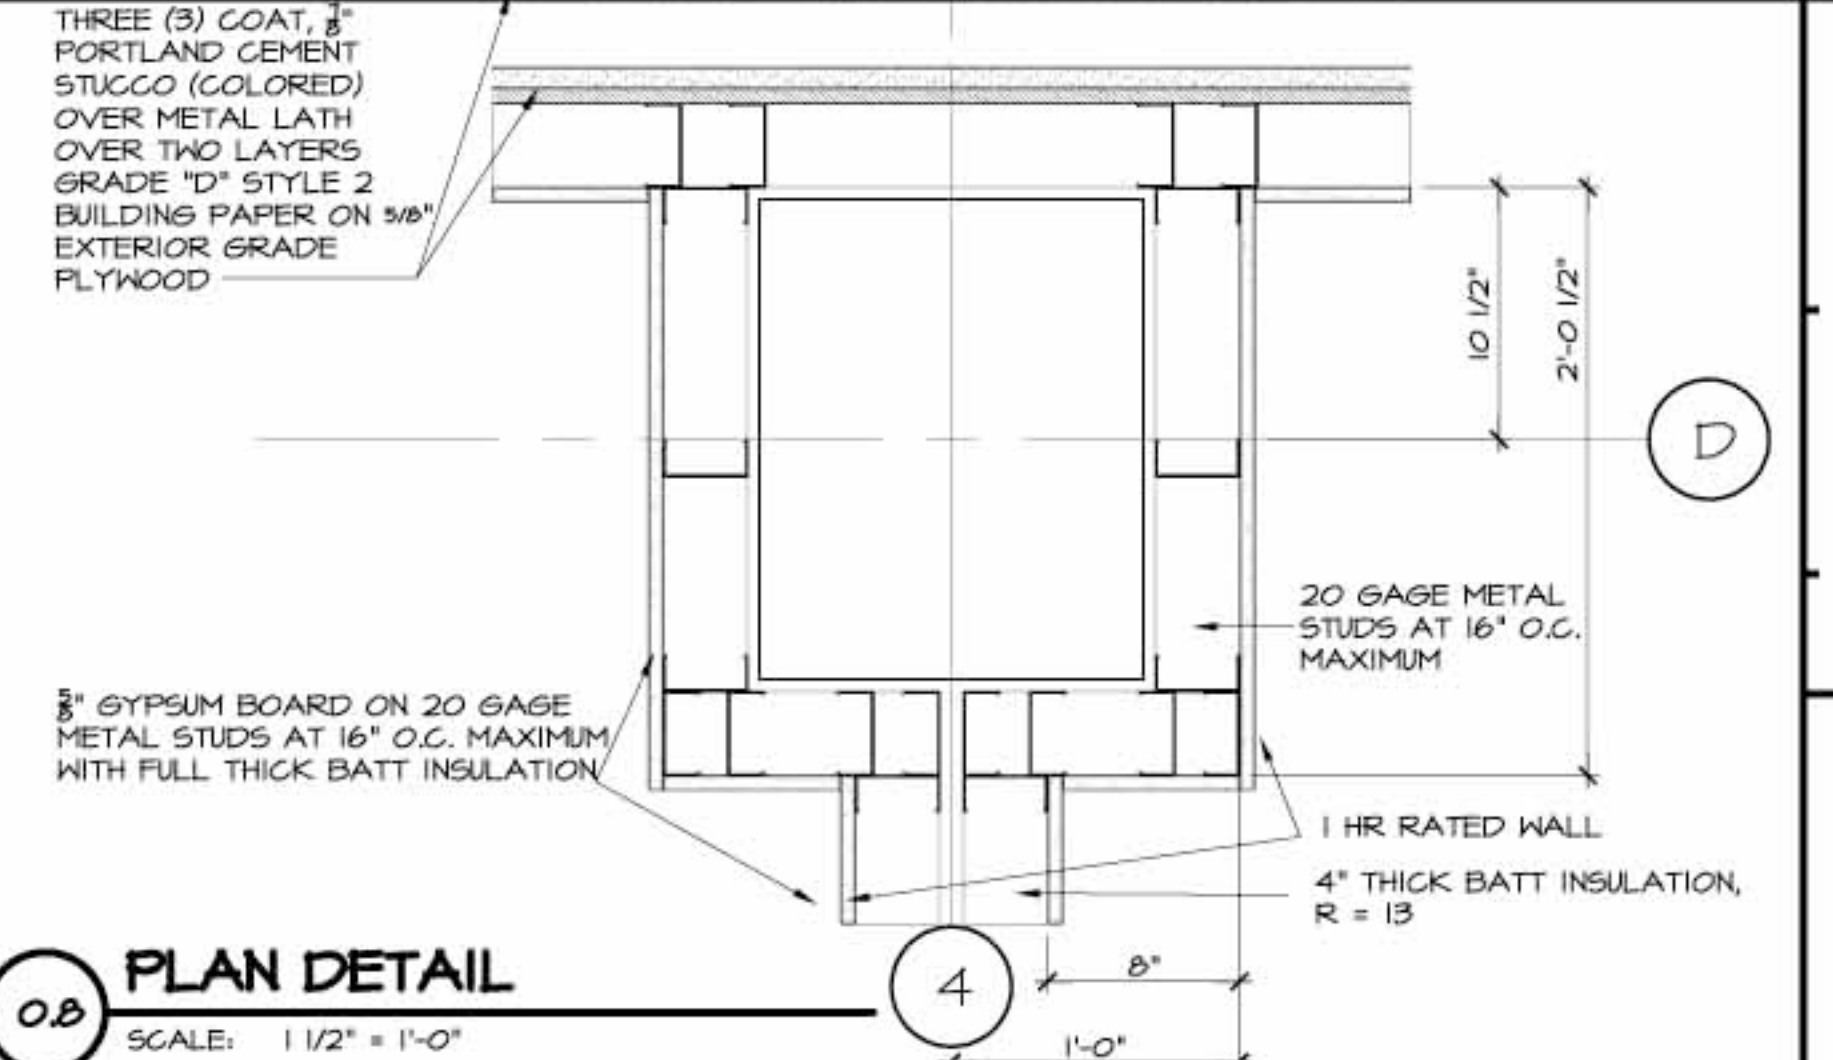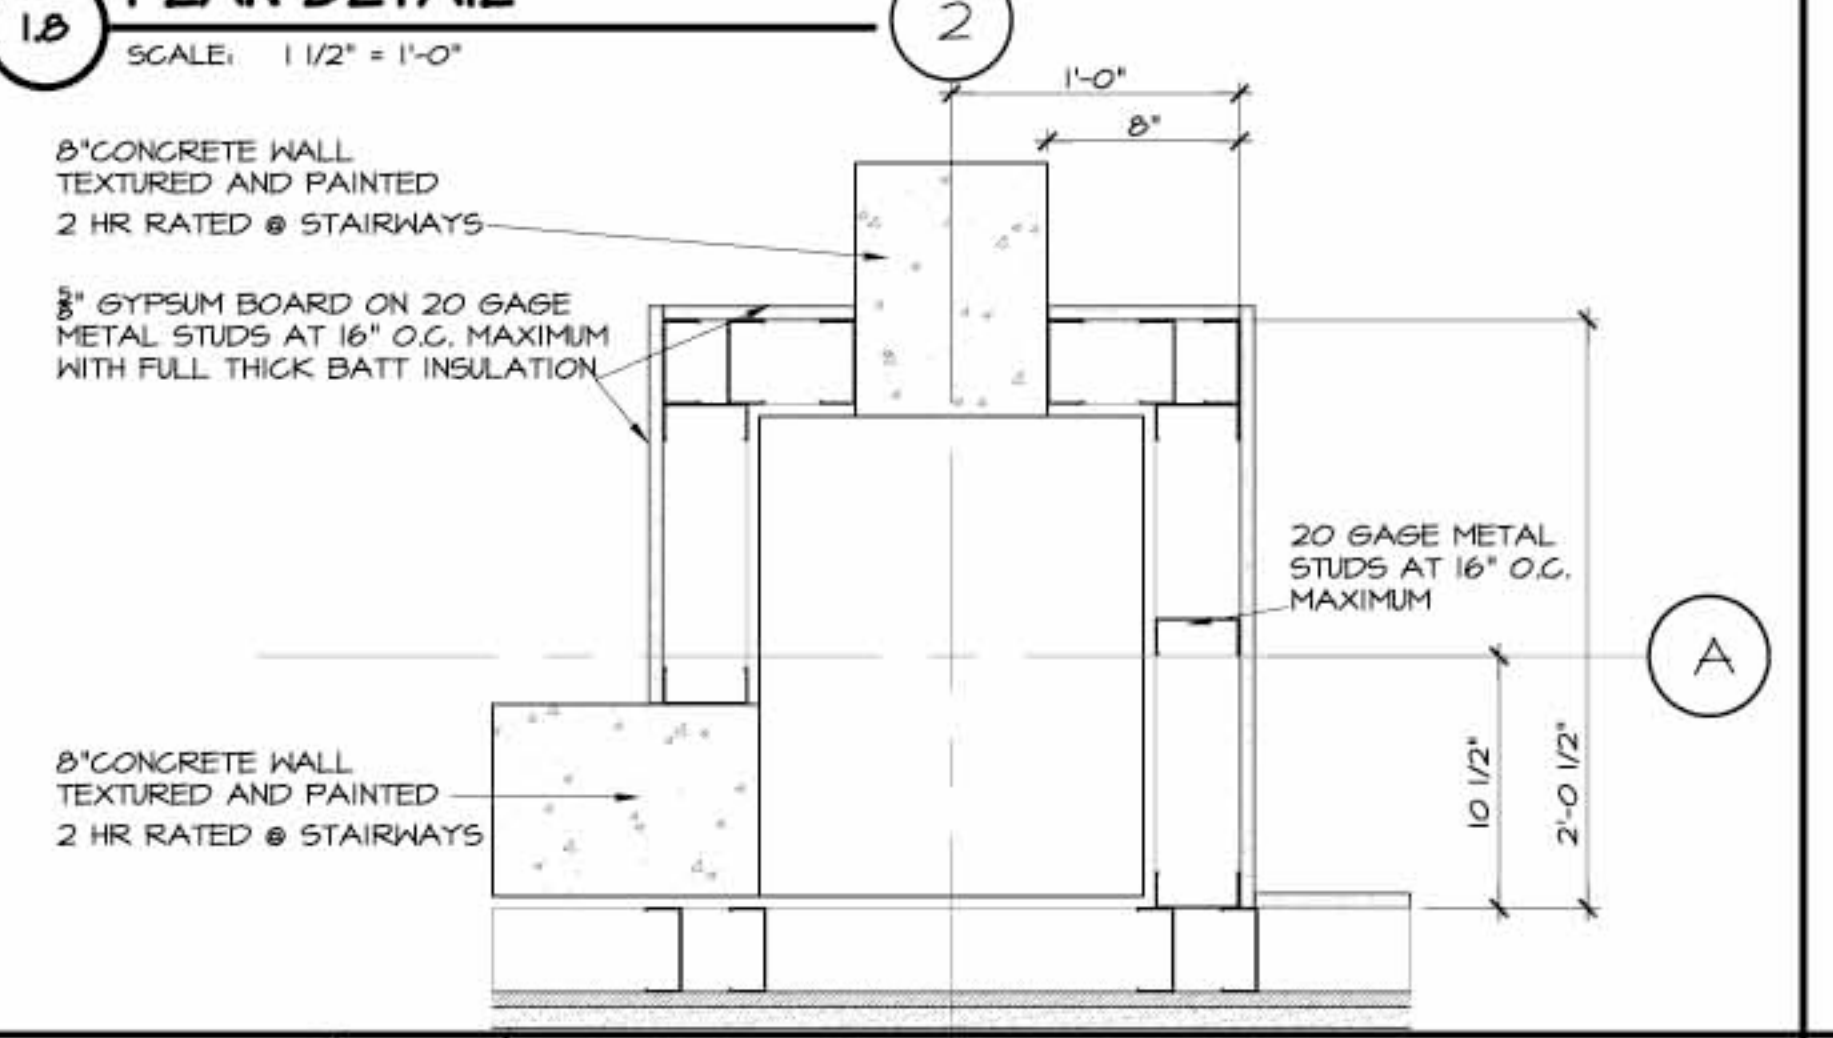

**0.8** PLAN DETAIL  
SCALE: 1/2" = 1'-0"

REVISIONS		DATE
NO.	DATE	PROJ. NO.
		SHEET
		<b>A13.1</b>
		OF XA SHEETS