




1 FRONT (WEST) ELEVATION
SCALE: 1/8" = 1'-0"

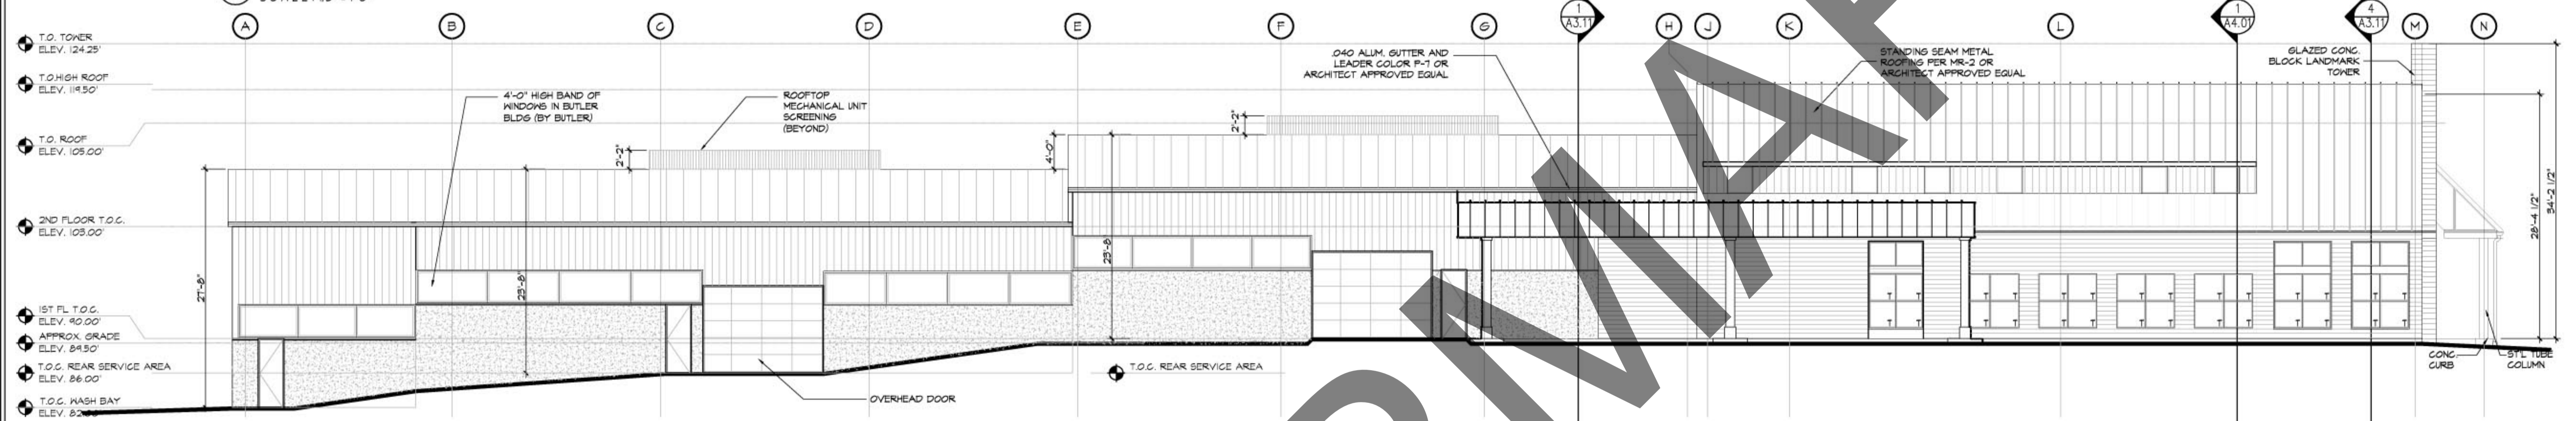

2 SIDE (NORTH) ELEVATION
SCALE: 1/8" = 1'-0"

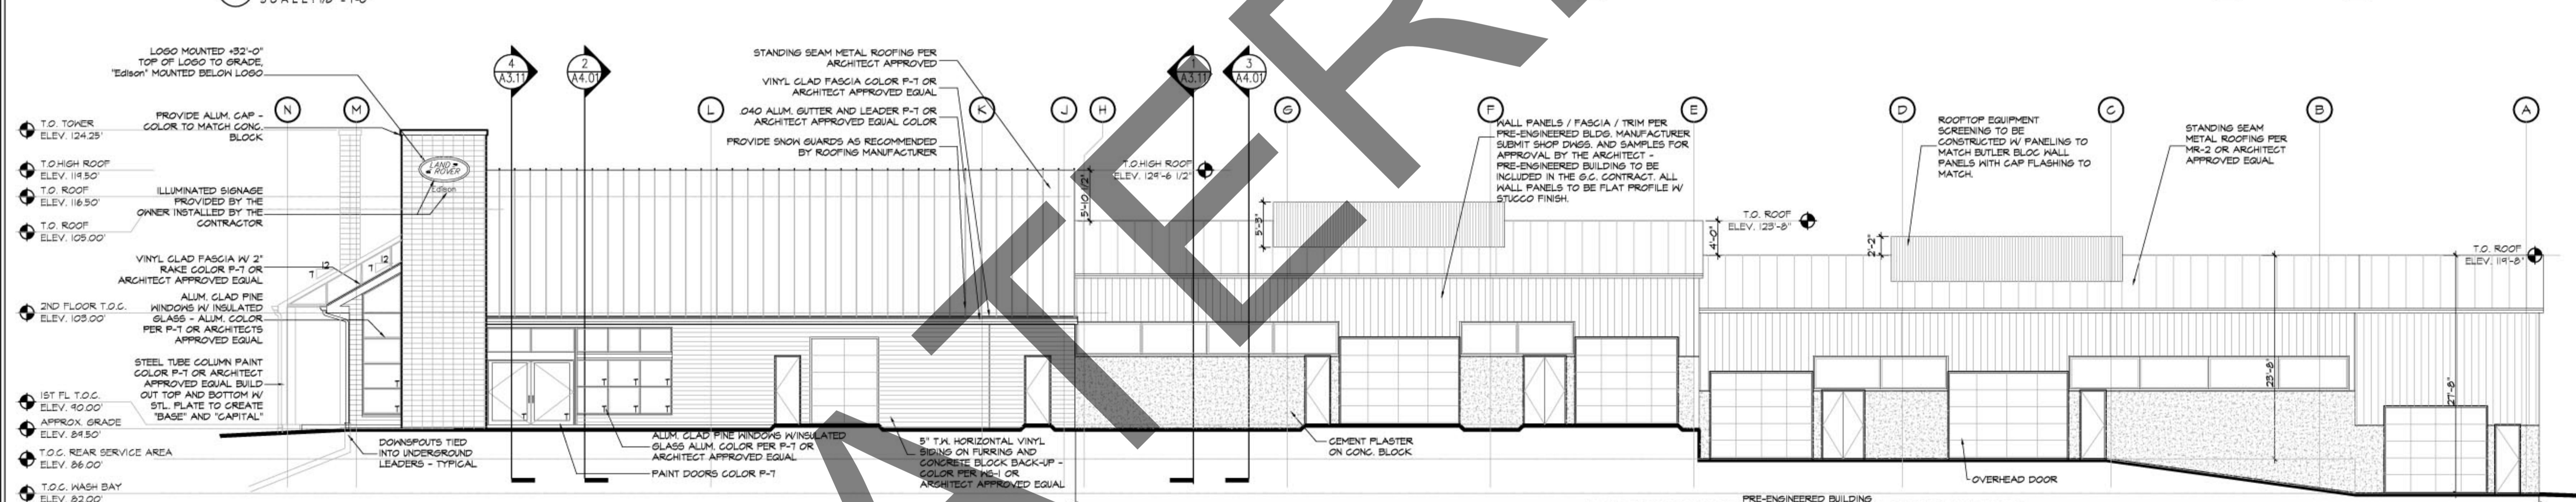

3 SIDE (SOUTH) ELEVATION
SCALE: 1/8" = 1'-0"

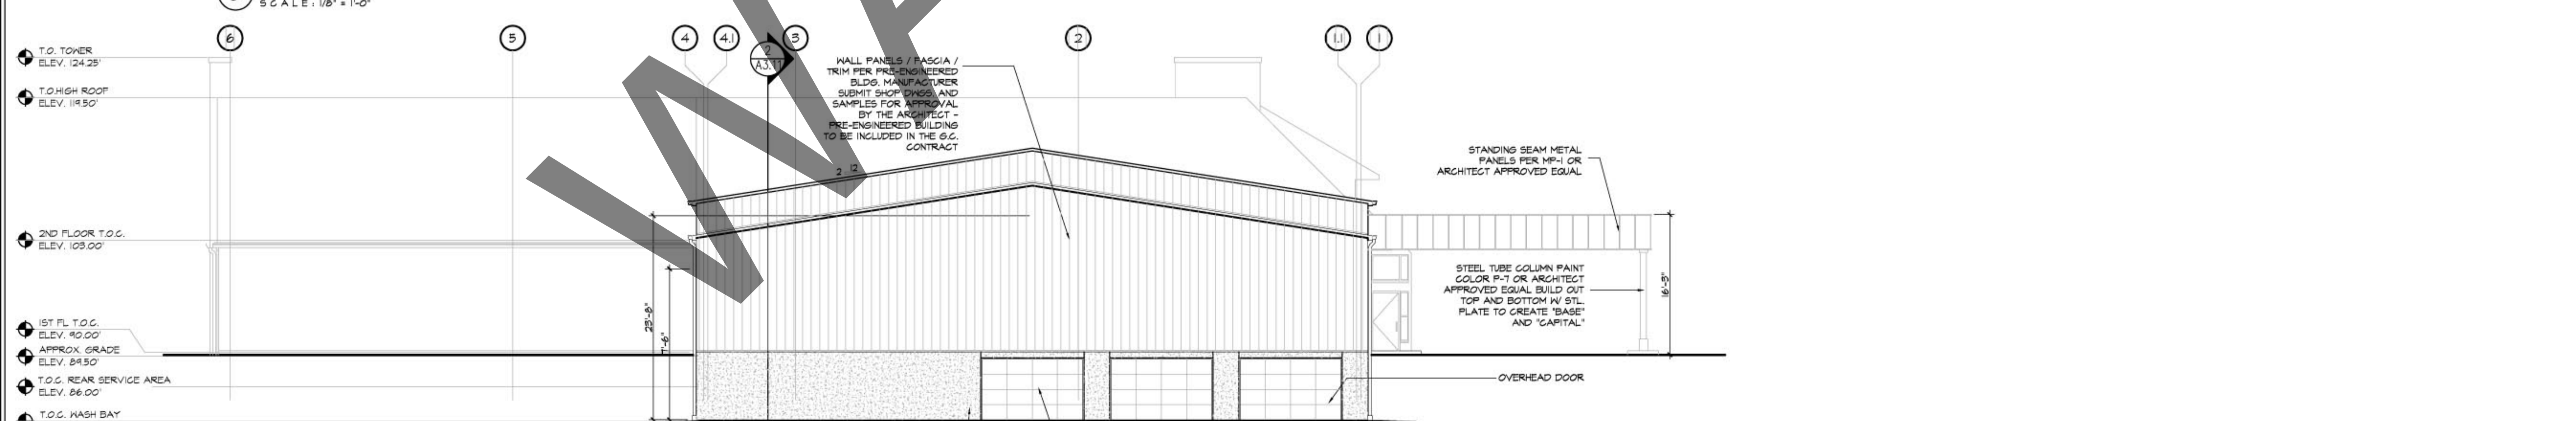

4 BACK (WEST) ELEVATION
SCALE: 1/8" = 1'-0"

BUILDING ELEVATIONS

02047
EA
JFW
1/8" = 1'-0"

A3.01