


1 BUILDING SECTION
 A.3.2.1 SCALE: 1/8" = 1'-0"

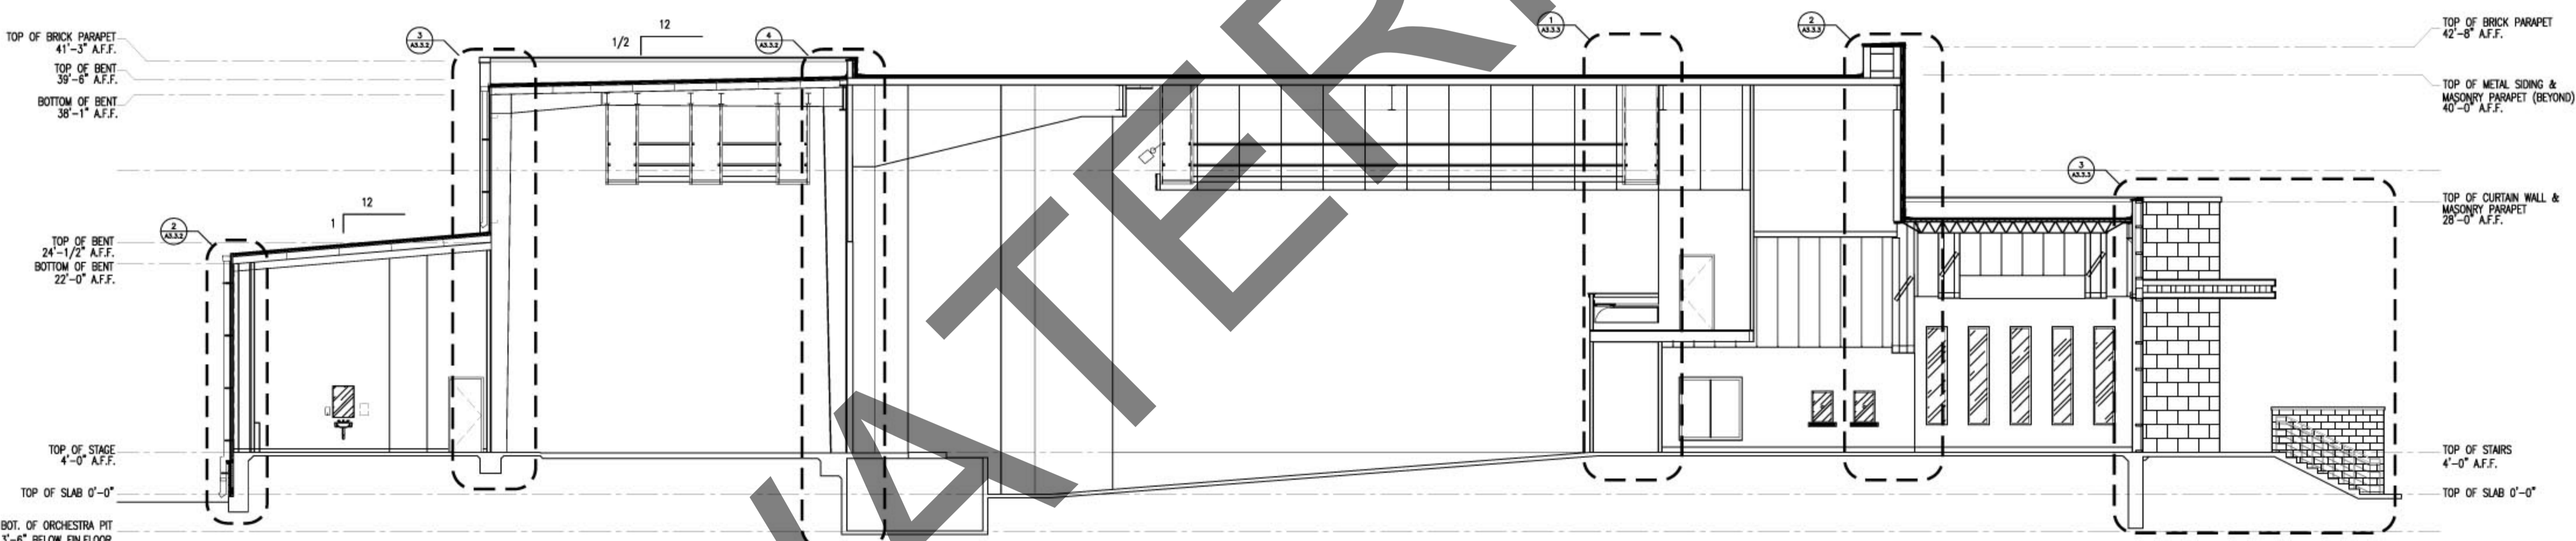

2 BUILDING SECTION
 A.3.2.1 SCALE: 1/8" = 1'-0"