




1 BUILDING SECTION  
SCALE: 1/8" = 1'-0"

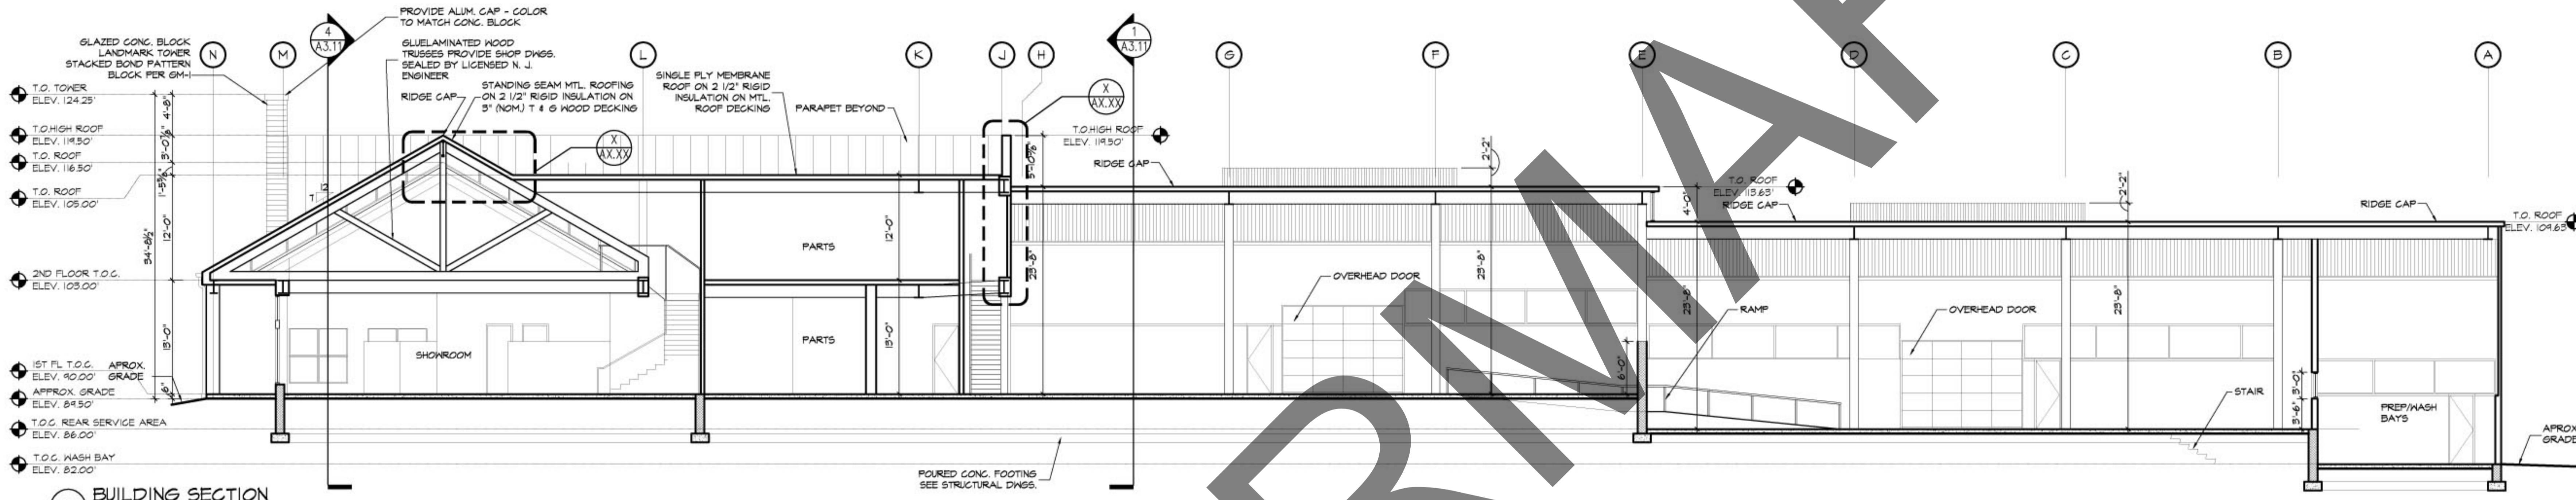

2 BUILDING SECTION  
SCALE: 1/8" = 1'-0"

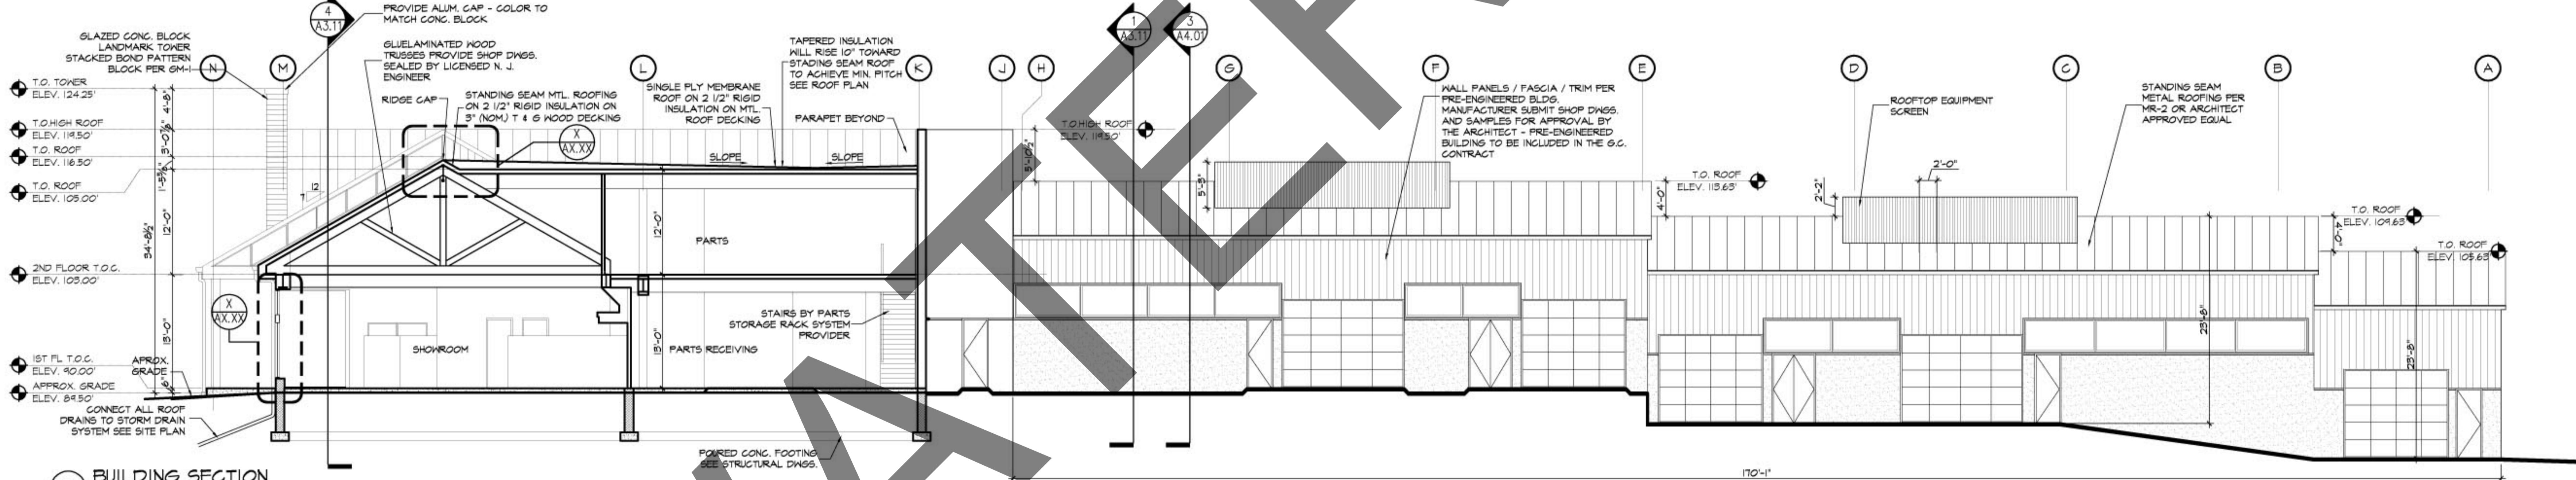

3 BUILDING SECTION  
SCALE: 1/8" = 1'-0"

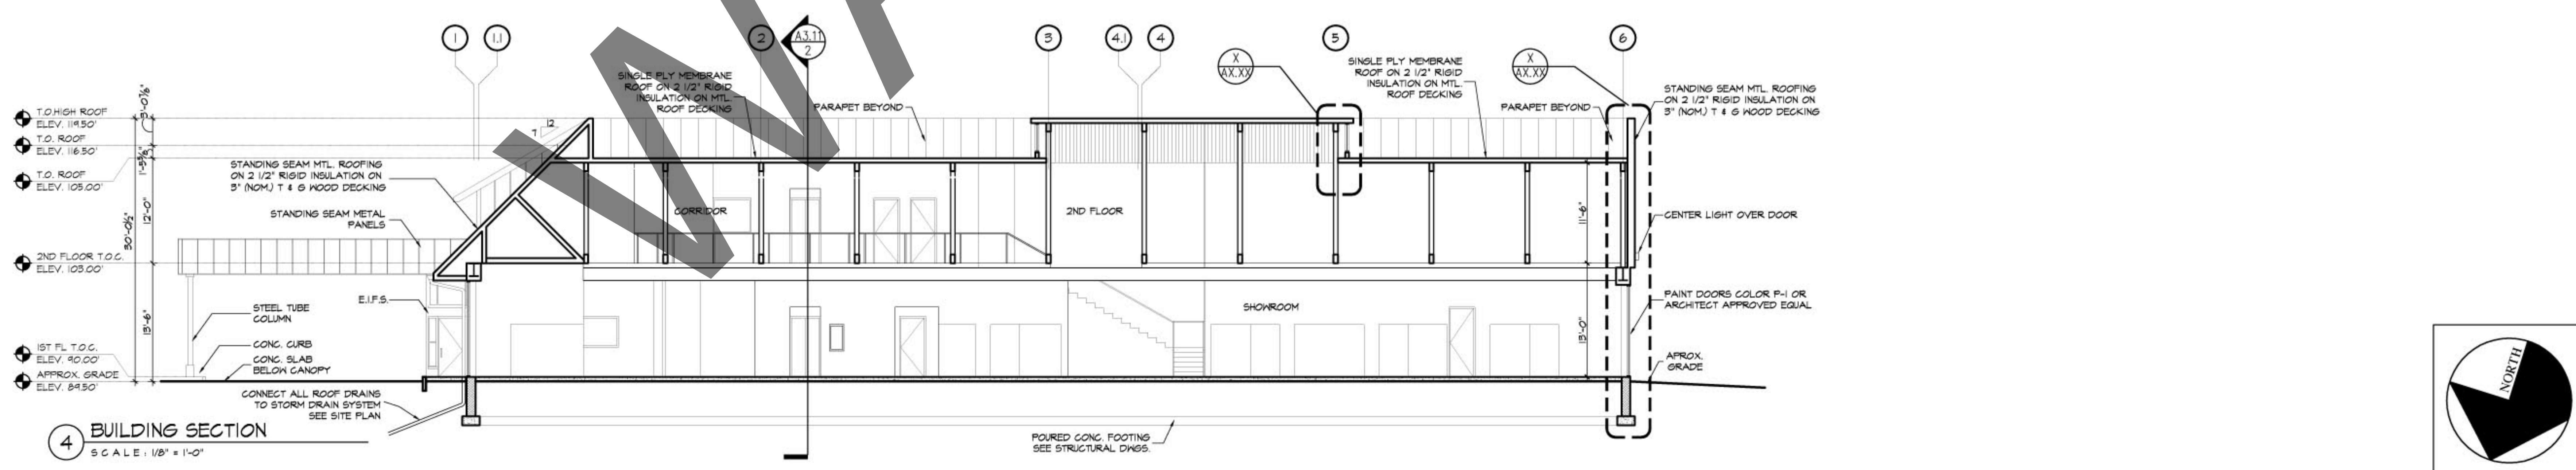

4 BUILDING SECTION  
SCALE: 1/8" = 1'-0"

PRELIMINARY

BUILDING SECTIONS

02047  
EA  
JFW  
1/8" = 1'-0"

