



1 BUILDING SECTION
SCALE: 1/8" = 1'-0"

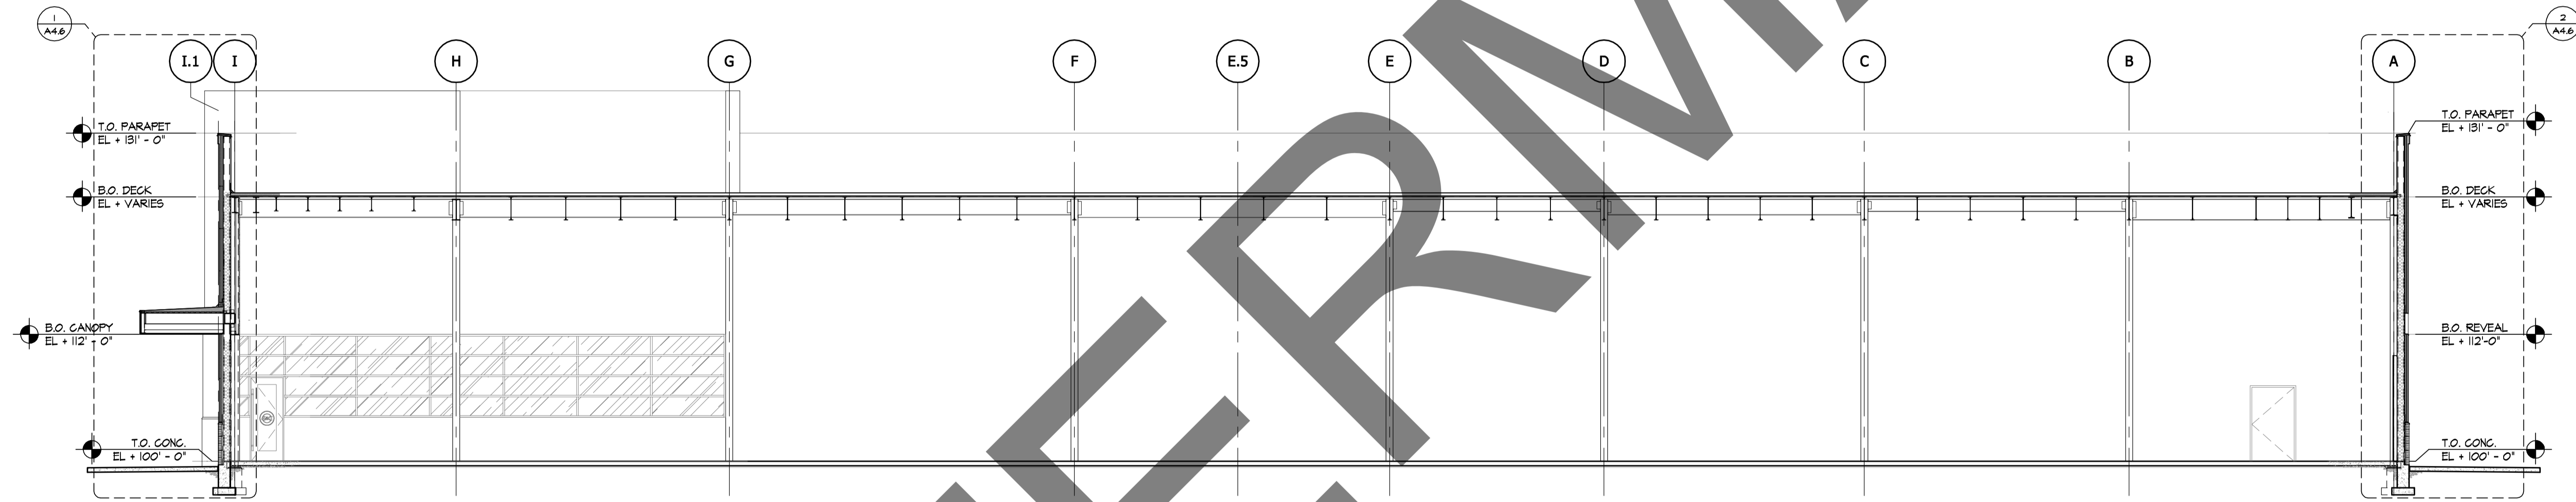

2 BUILDING SECTION
SCALE: 1/8" = 1'-0"

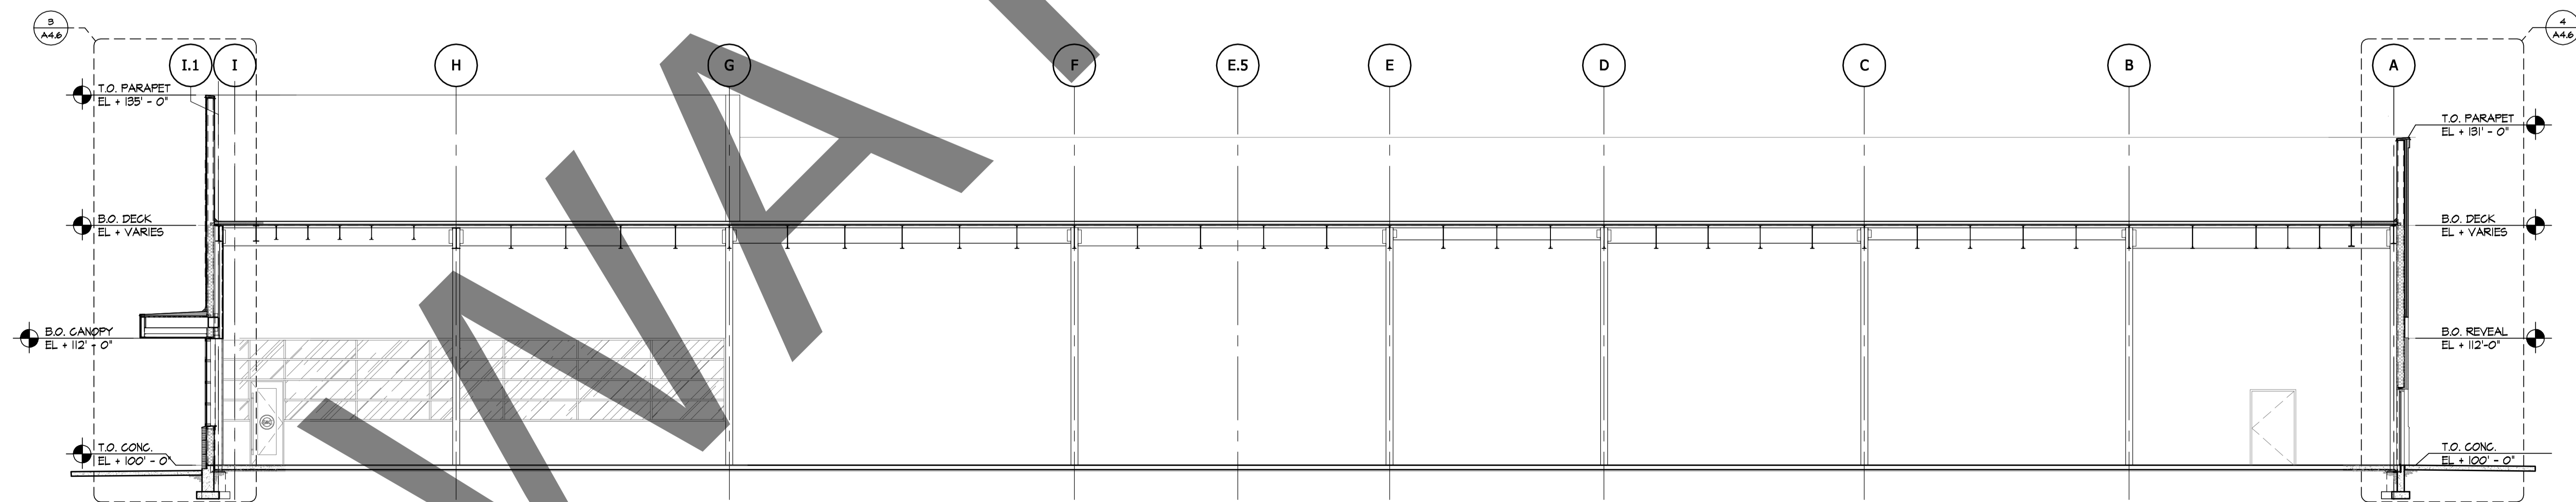

3 BUILDING SECTION
SCALE: 1/8" = 1'-0"

BY _____
REVISIONS _____
DATE _____
NO. _____

CONTRACTOR SHALL VERIFY ALL DIMENSIONS AT THE JOB SITE AND NOTIFY THE ARCHITECTS OF ANY DIMENSIONAL ERRORS, OMISSIONS OR DISCREPANCIES BEFORE BEGINNING OR FABRICATING ANY WORK. DO NOT SCALE DRAWINGS.

linear!
Marc Brundige, Architect
8600 Fremont Hwy, Suite 310
Irvine, Texas 75038
Phone: 972.929.9226
Fax: 972.929.9061

DAVE & BUSTER'S
2201 N. MAYFAIR ROAD
WAUWATOSA, WI 53226



JOB NUMBER
08.101

SHEET TITLE
BUILDING SECTIONS

SHEET NUMBER
A4.2

DATE OF ORIGINAL ISSUE
© 10 DECEMBER 2008