


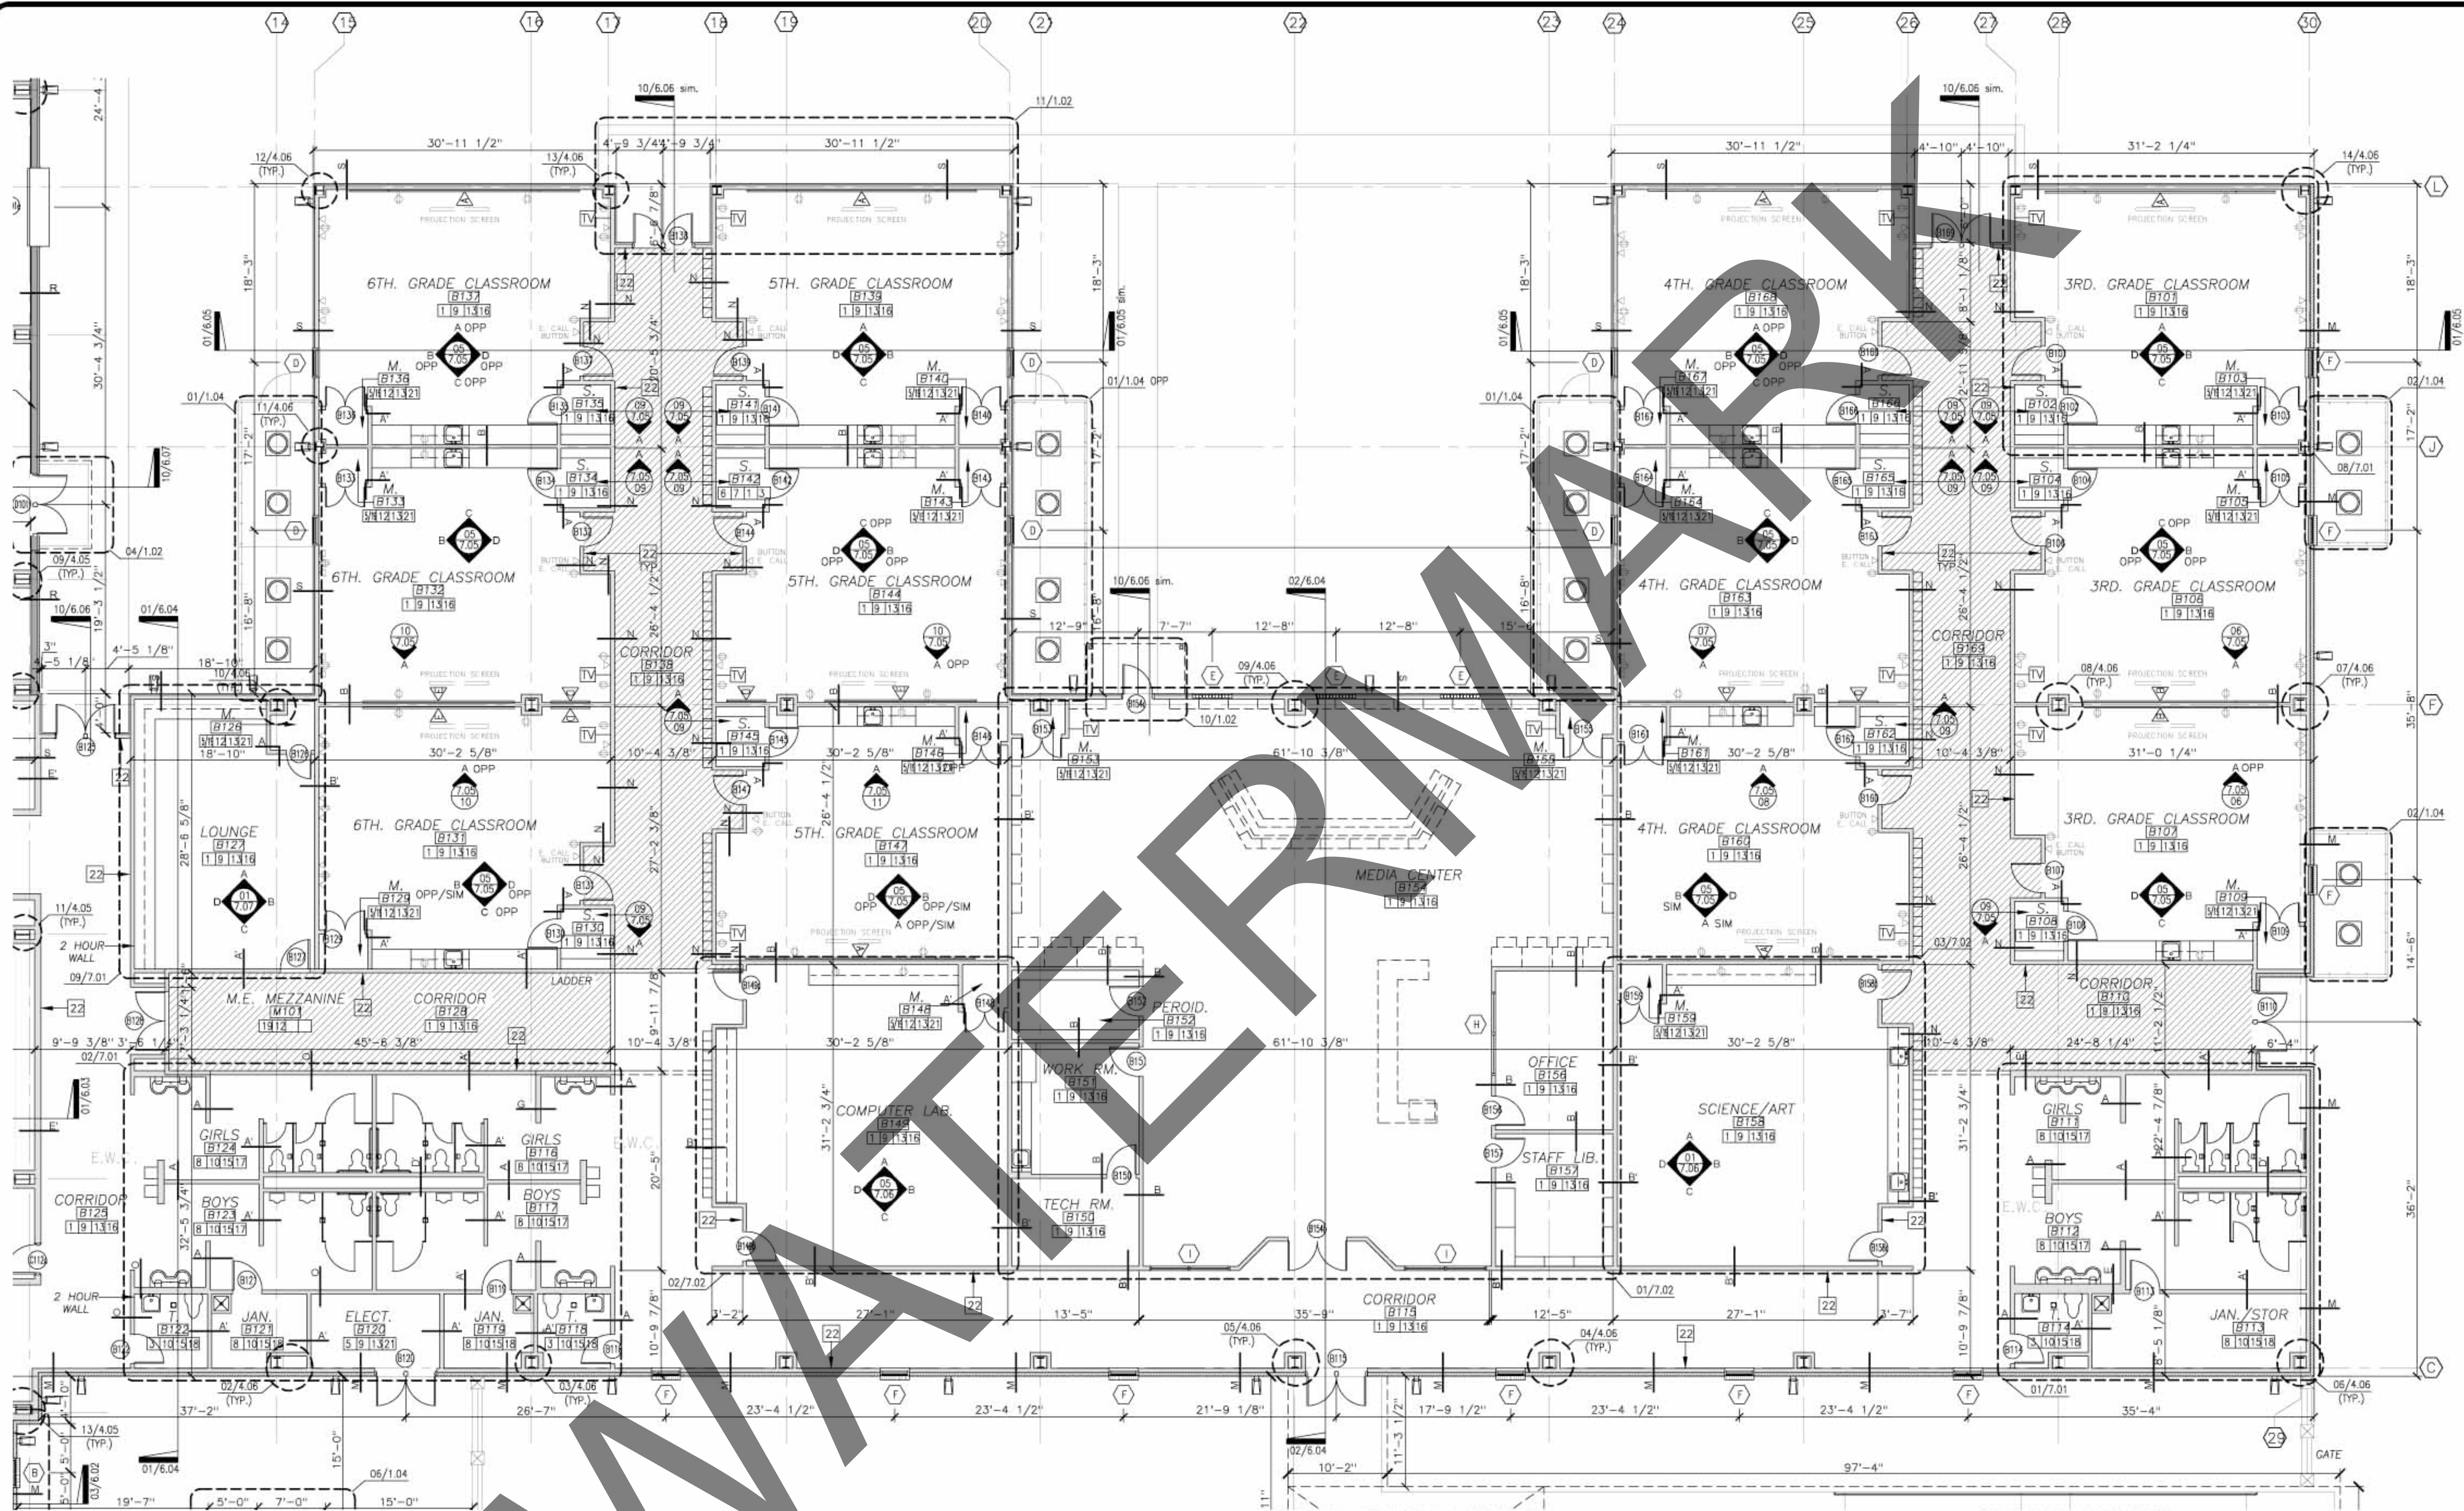

WALL LEGEND:

	EXISTING WALL TO REMAIN
	EXISTING WALL TO BE REMOVED
	NEW WALL FILL IN AREA
	NEW WALL CONSTRUCTED
	EXISTING DOOR TO REMAIN
	NEW DOOR, FRAME, & HARDWARE
	NEW FLOORING

ROOM FINISH LEGEND

1 VINYL COMPOSITION TILE	11 QUARRY TILE BASE	21 EXPOSED STRUCTURE
2 CARPET	12 NO BASE	22 3/2" PLASTIC LAMINATE W/ GYP. BD ABOVE (ALTERNATE)
3 CERAMIC TILE	13 TEXTURED AND PAINTED GYP. BOARD	23 METAL LINER PANEL
4 QUARRY TILE	14 TEXTURED AND EPOXY PAINTED GYP. BOARD	
5 SEALED CONCRETE	15 7/8" CERAMIC TILE WAINSCOT W/ EPOXY PAINTED GYP. BD. ABOVE	
6 EXPOSED - NO	16 24" X 24" ACOUSTICAL CEILING TILE	
7 IMPACT FLOORING	17 GYPSUM BOARD CEILING - EPOXY PAINTED	
8 TWO PART EPOXY COATING WITH FLAKES	18 24" X 24" GYP. BD. LAY-IN CEILING TILE	
9 COVED RUBBER BASE	19 EXPOSED FIRE RATED PLYWOOD	
10 CERAMIC TILE BASE	20 EXPOSED STRUCTURE - PAINTED	

SYMBOL LEGEND

	DOOR NUMBER, REFER TO SHEET A2.01		FLOOR FINISH KEY SEE FINISH SCHEDULE
	WALL MOUNTED TV SUPPORT BRACKET REFER TO SHEET 04/7.10 FOR WALL REINF. DETAIL		F.E.C. FIRE EXTINGUISHER CABINET SEE DETAIL 01/4.10
	PARTITION TYPE REFER TO SHEET 2.02 PARTITIONS TO BE TYPE "A" UNLESS OTHERWISE NOTED		MARKER BD./TACK BD. SEE SHEET 2.02
	WALL ELEVATION		WINDOW TYPE, REFER TO SHEET 2.02