


2.4 TRANSVERSE SECTION
SCALE: 1/8" = 1'-0"

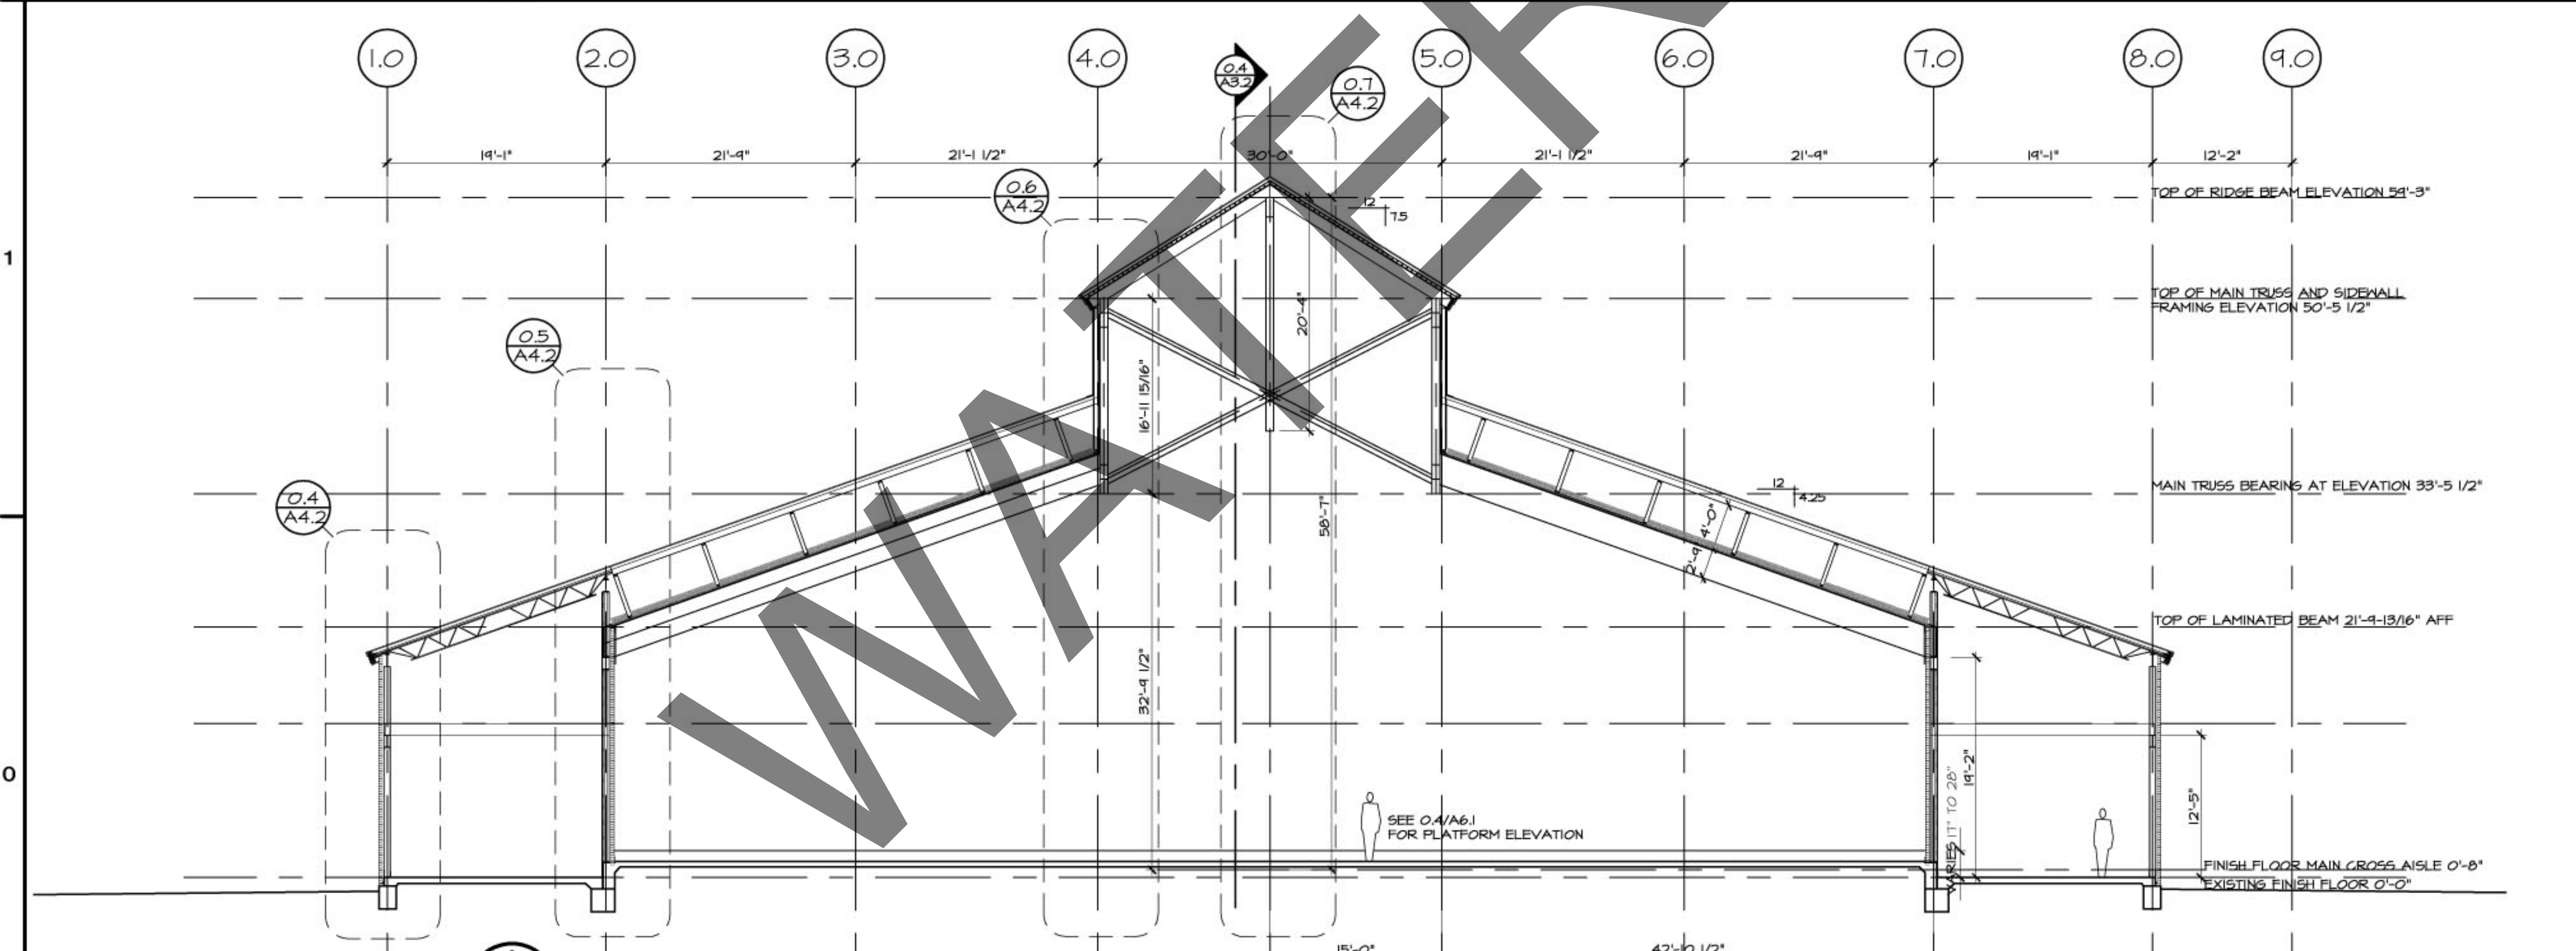

0.4 TRANSVERSE SECTION
SCALE: 1/8" = 1'-0"

REVISIONS		DATE
NO.	DATE	PROJ. NO.
		SHEET
		A3.1
		OF SHEETS