



**2.4 BLDG SECTION @ ENTRY**  
SCALE: 1/8" = 1'-0"

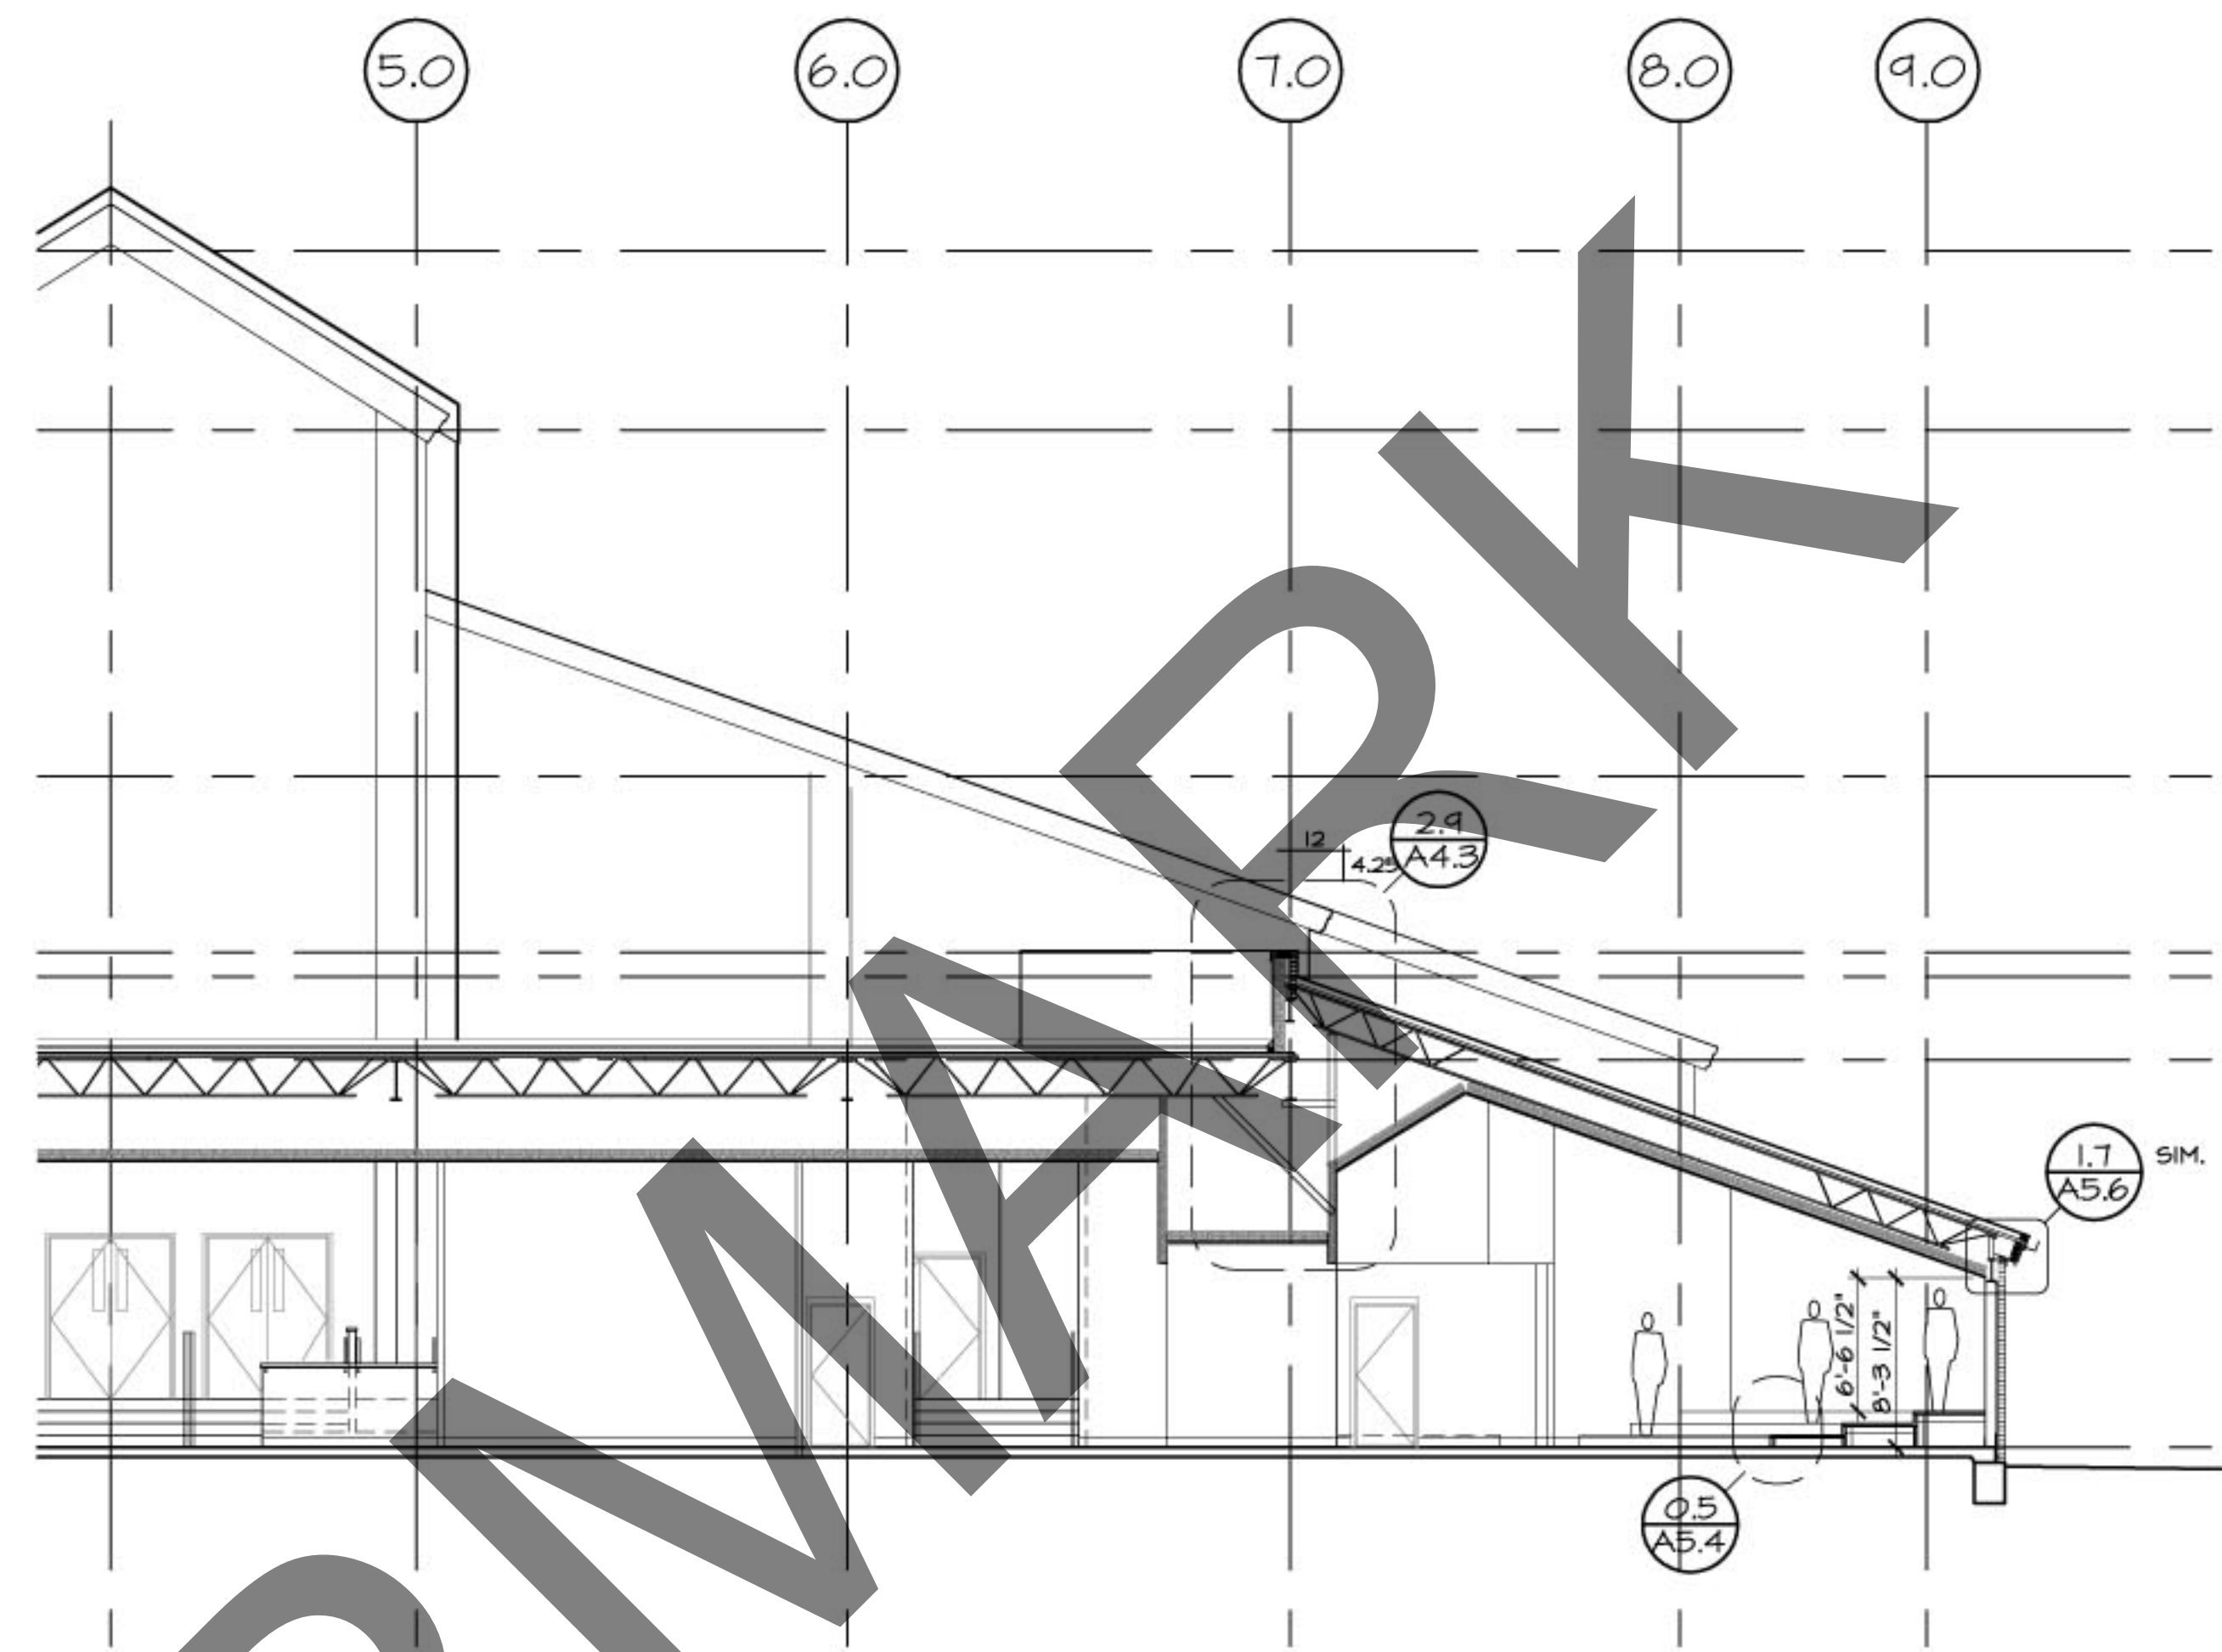

**2.7 SECTION AT CHOIR REHEARSAL**  
SCALE: 1/8" = 1'-0"

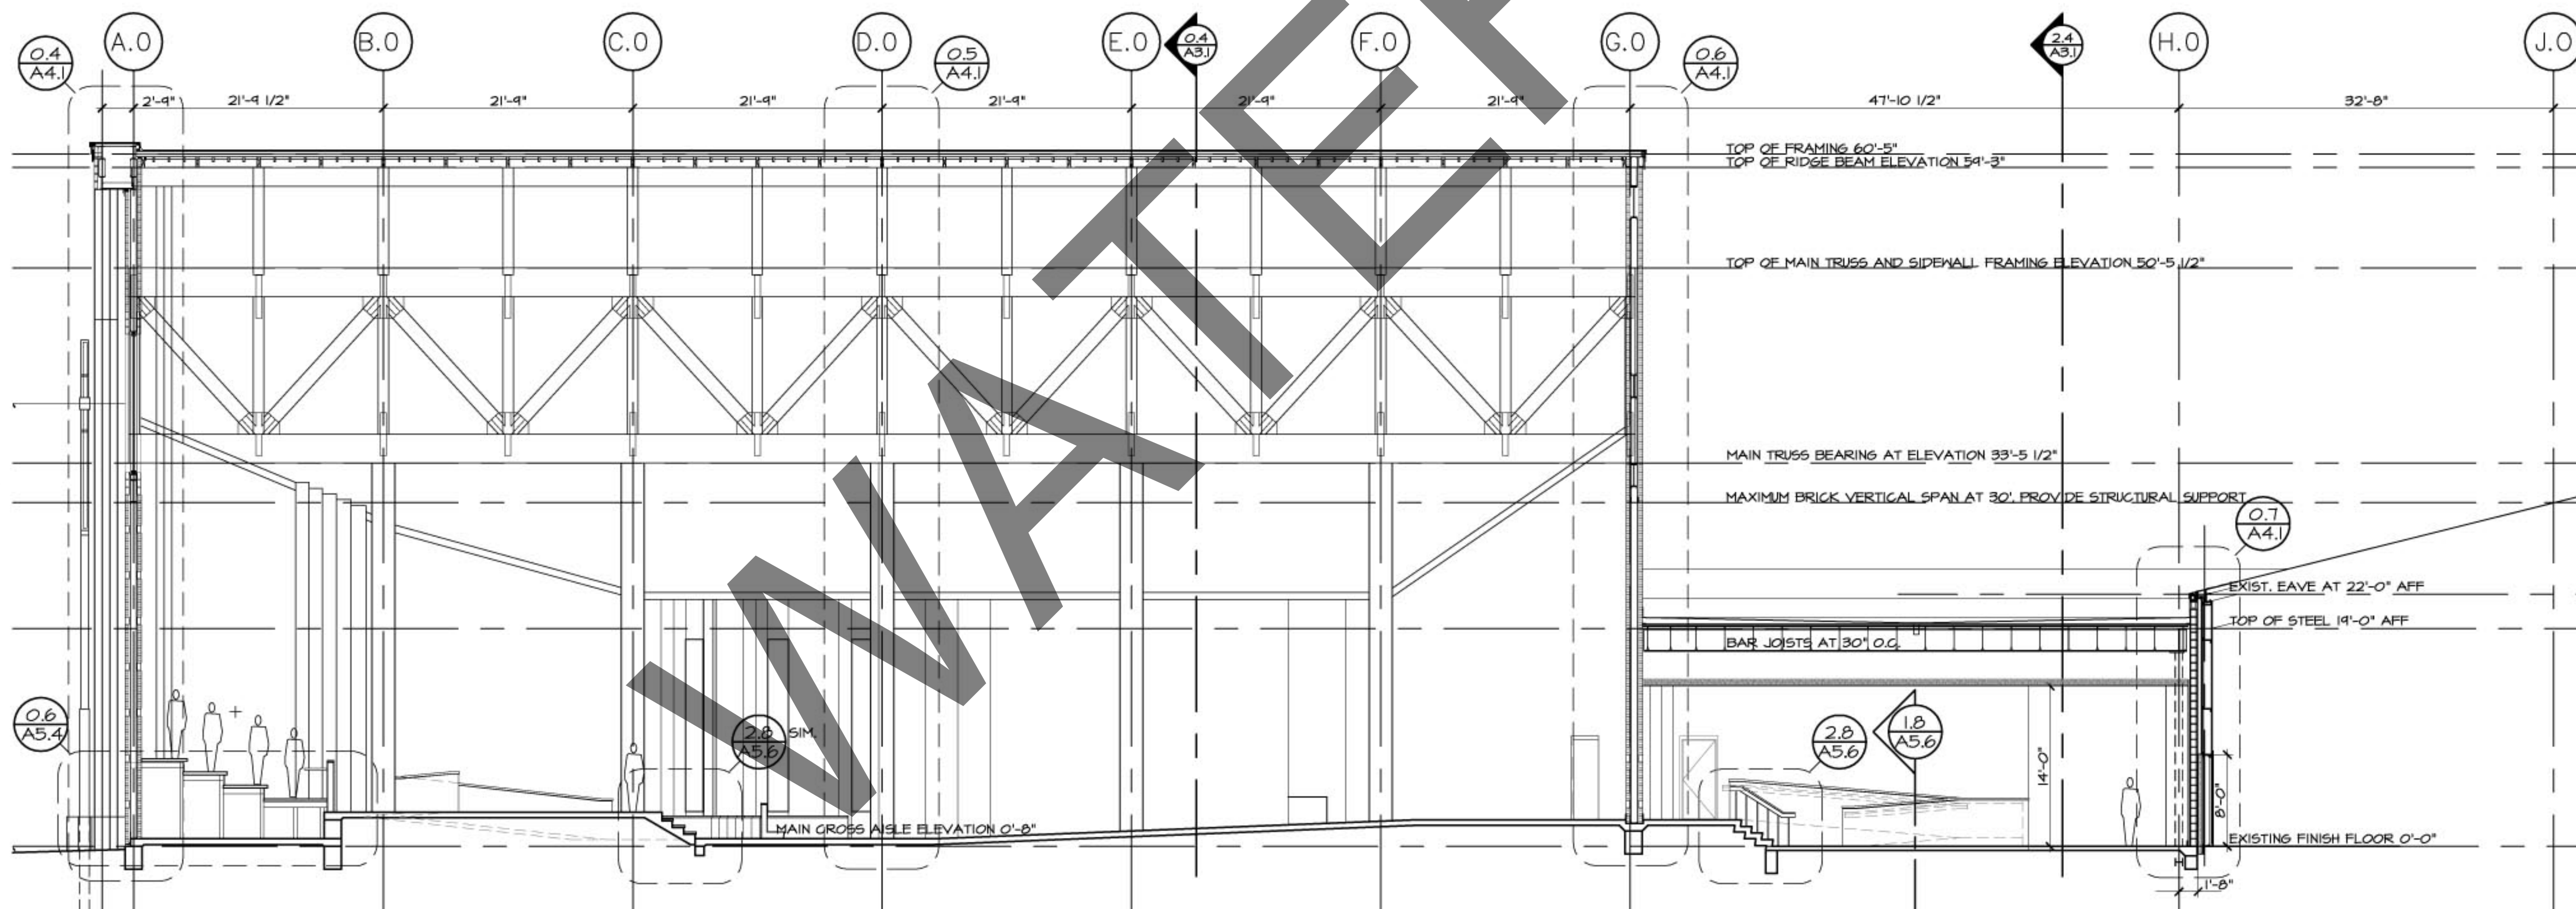

**0.4 LONGITUDINAL SECTION**  
SCALE: 1/8" = 1'-0"

REVISIONS		DATE
NO.	DATE	PROJ. NO.
		SHEET
		<b>A3.2</b>
		OF SHEETS