




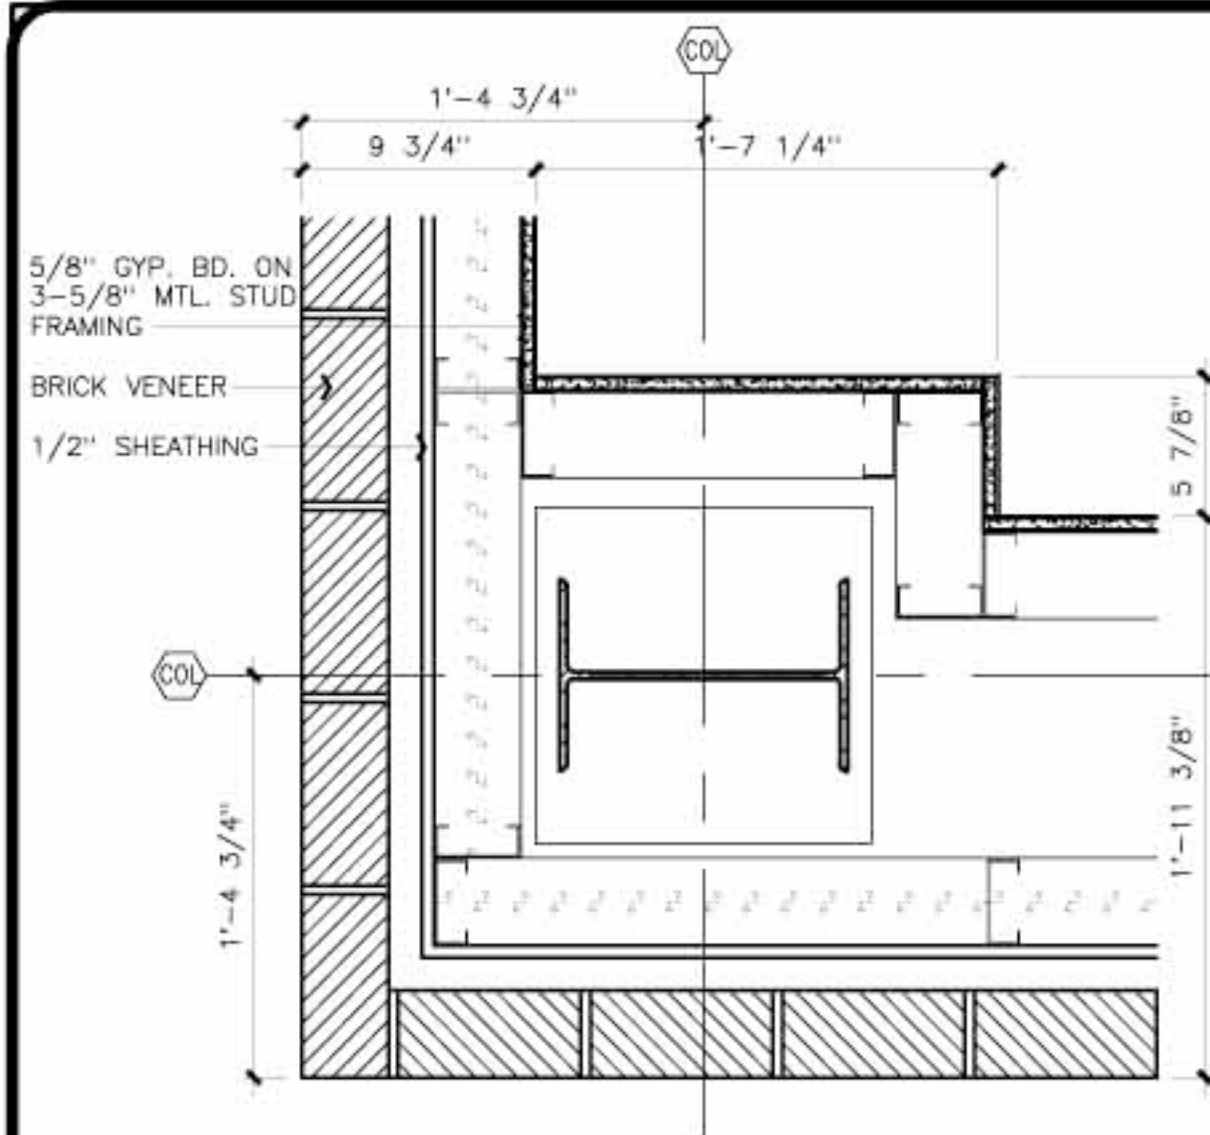


01 Column Detail
SCALE 1 1/2"=1'-0"

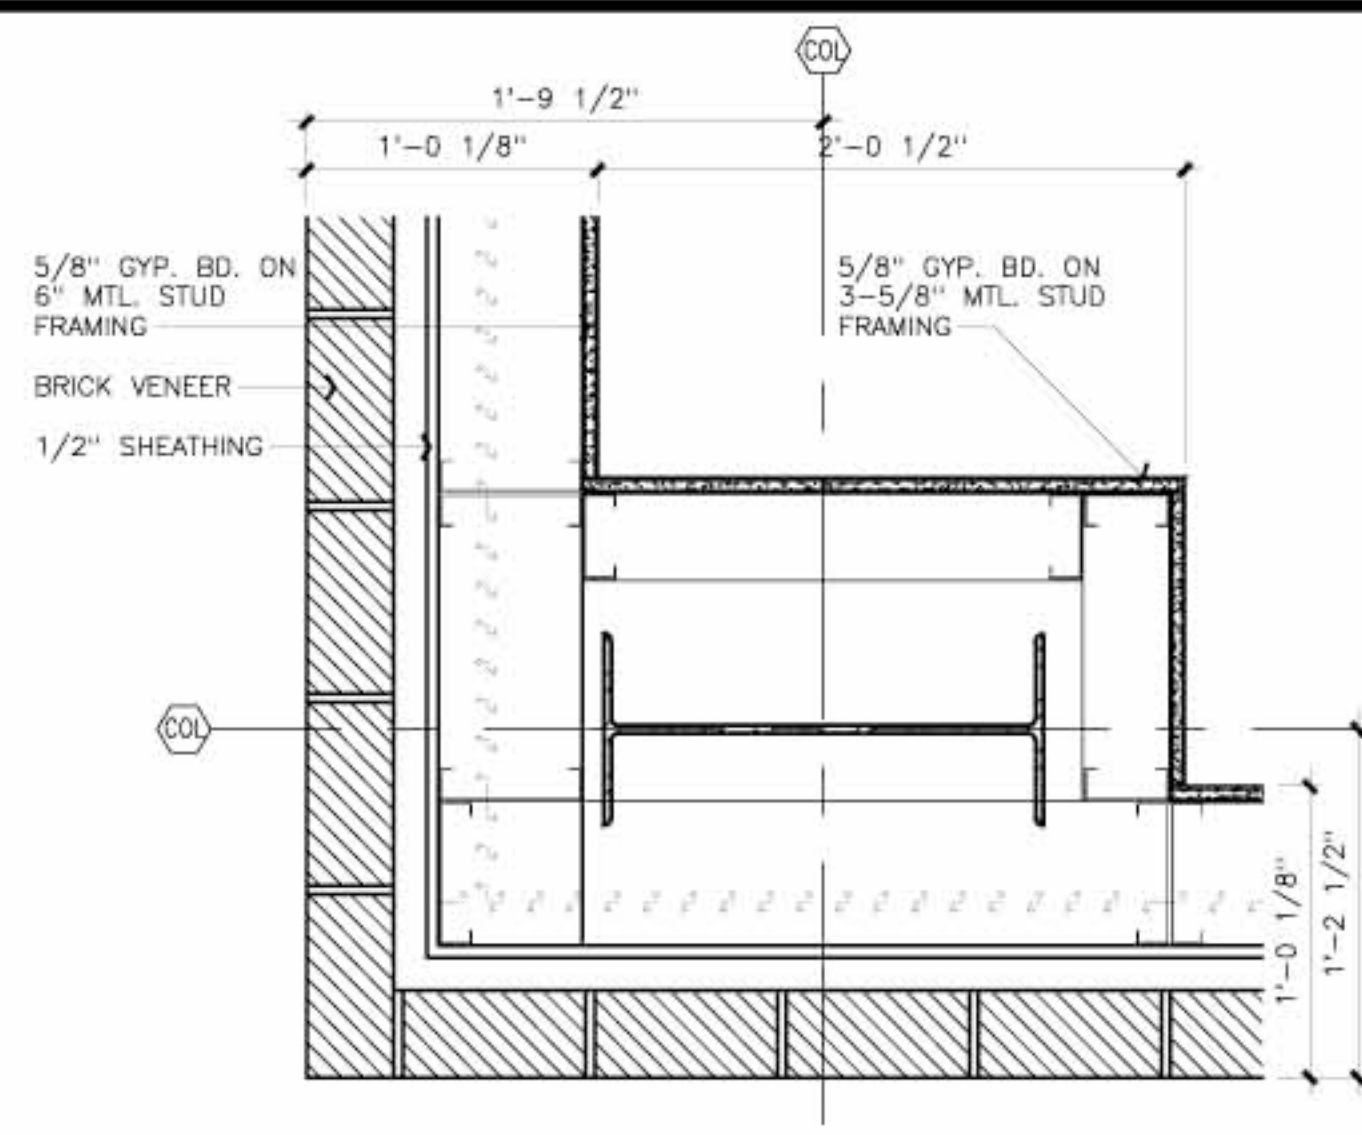


02 Column Detail
SCALE 1 1/2"=1'-0"

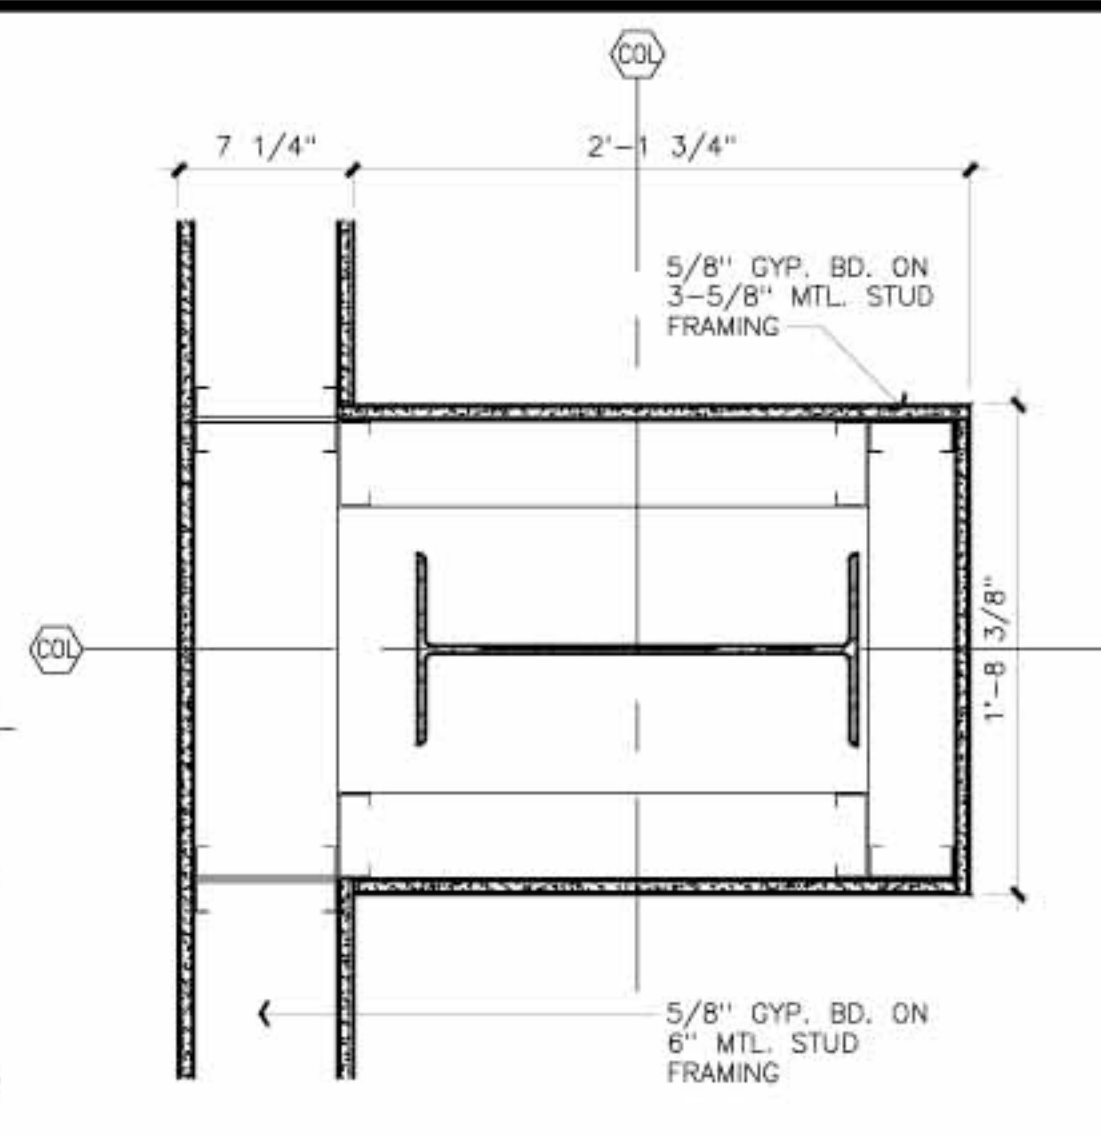


03 Column Detail
SCALE 1 1/2"=1'-0"

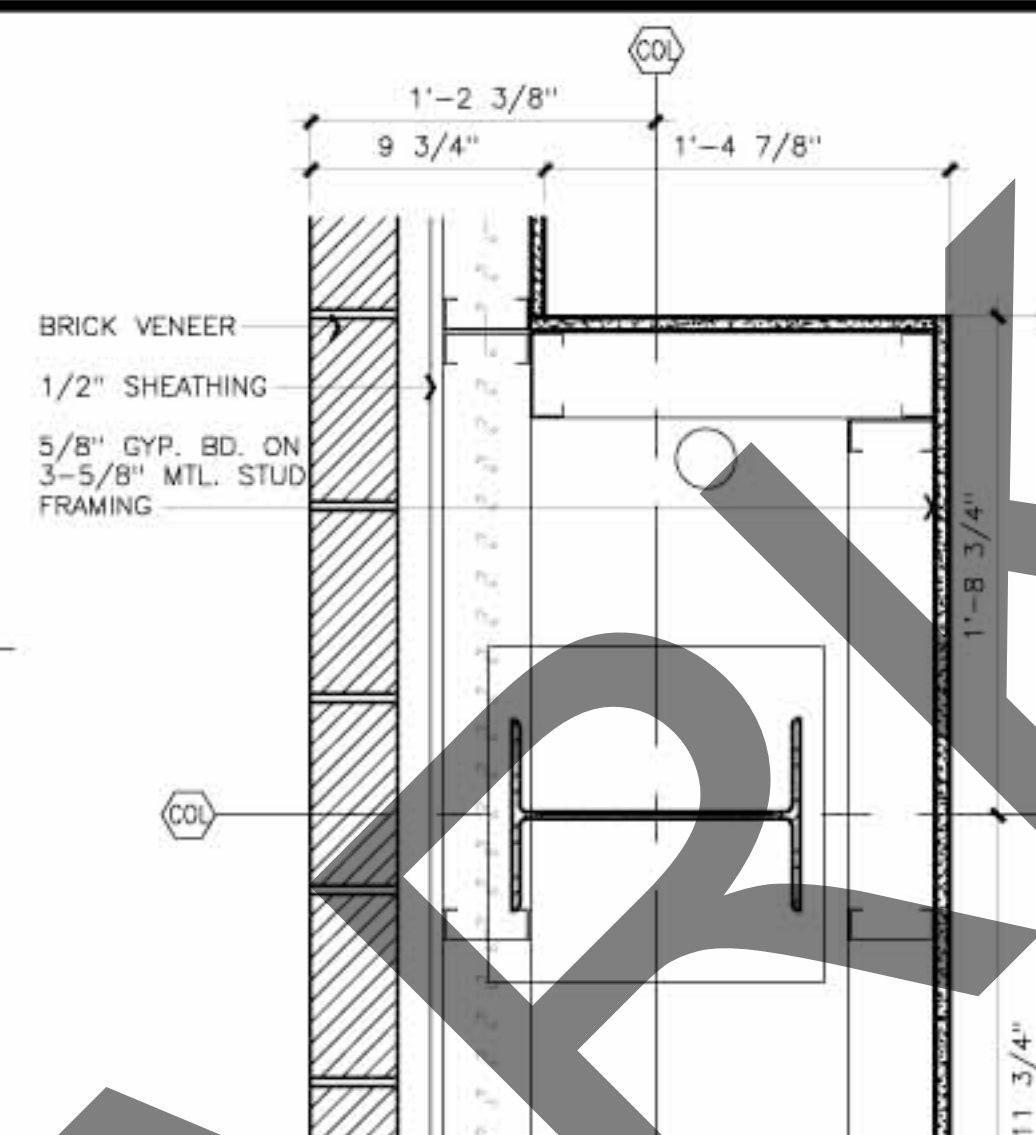


04 Column Detail
SCALE 1 1/2"=1'-0"

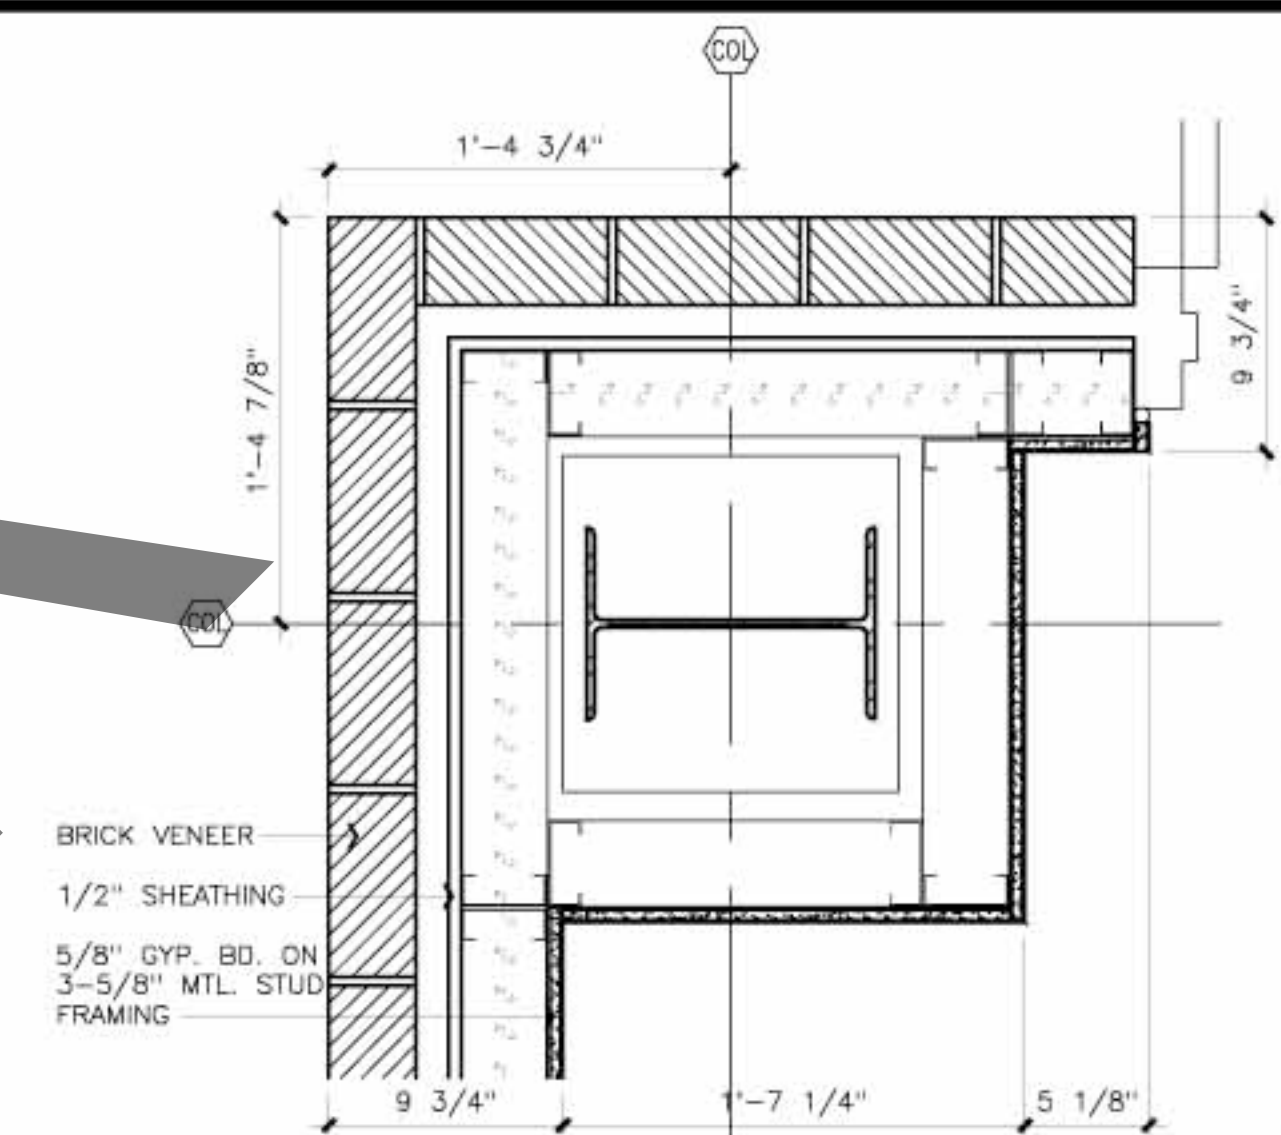


05 Column Detail
SCALE 1 1/2"=1'-0"

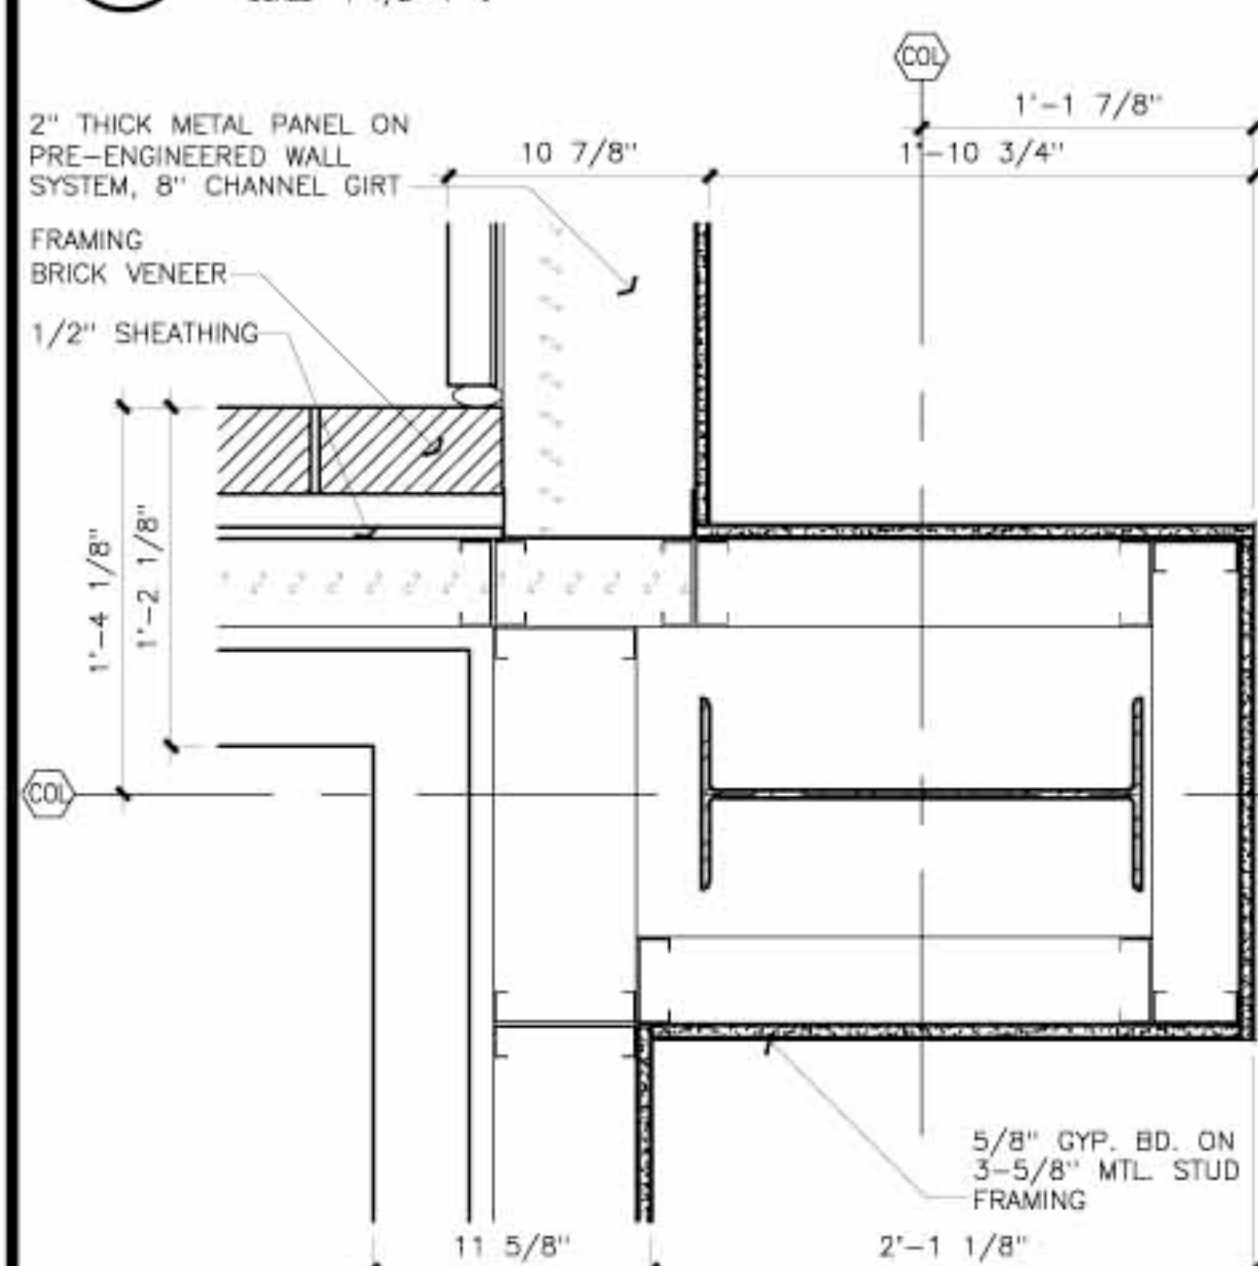


06 Column Detail
SCALE 1 1/2"=1'-0"

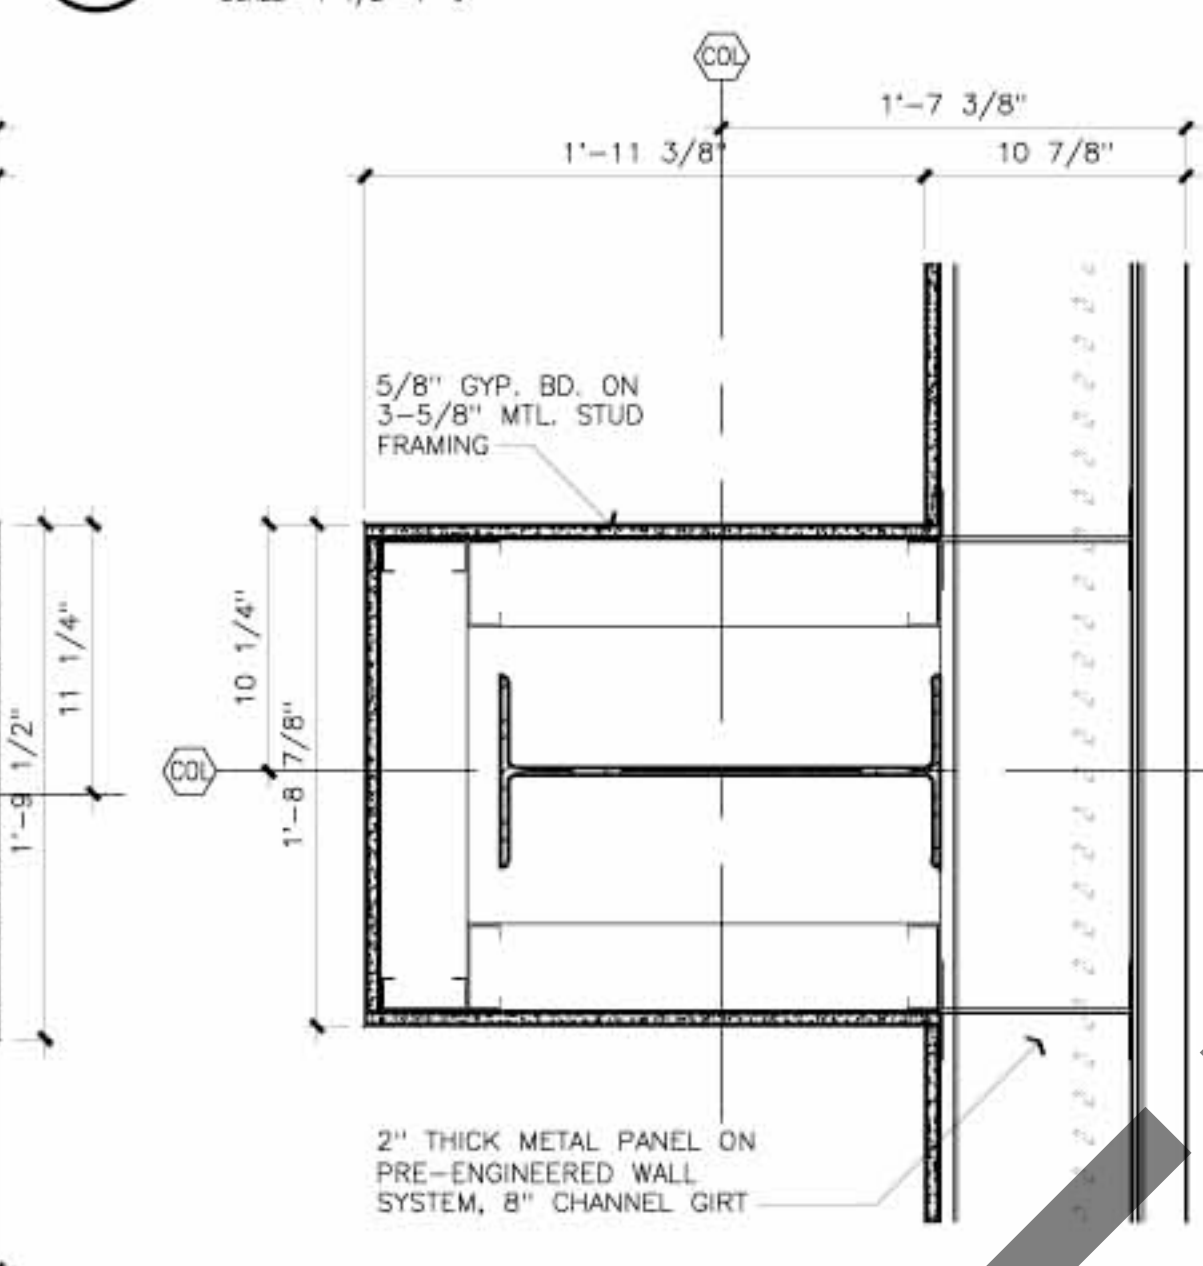


07 Column Detail
SCALE 1 1/2"=1'-0"

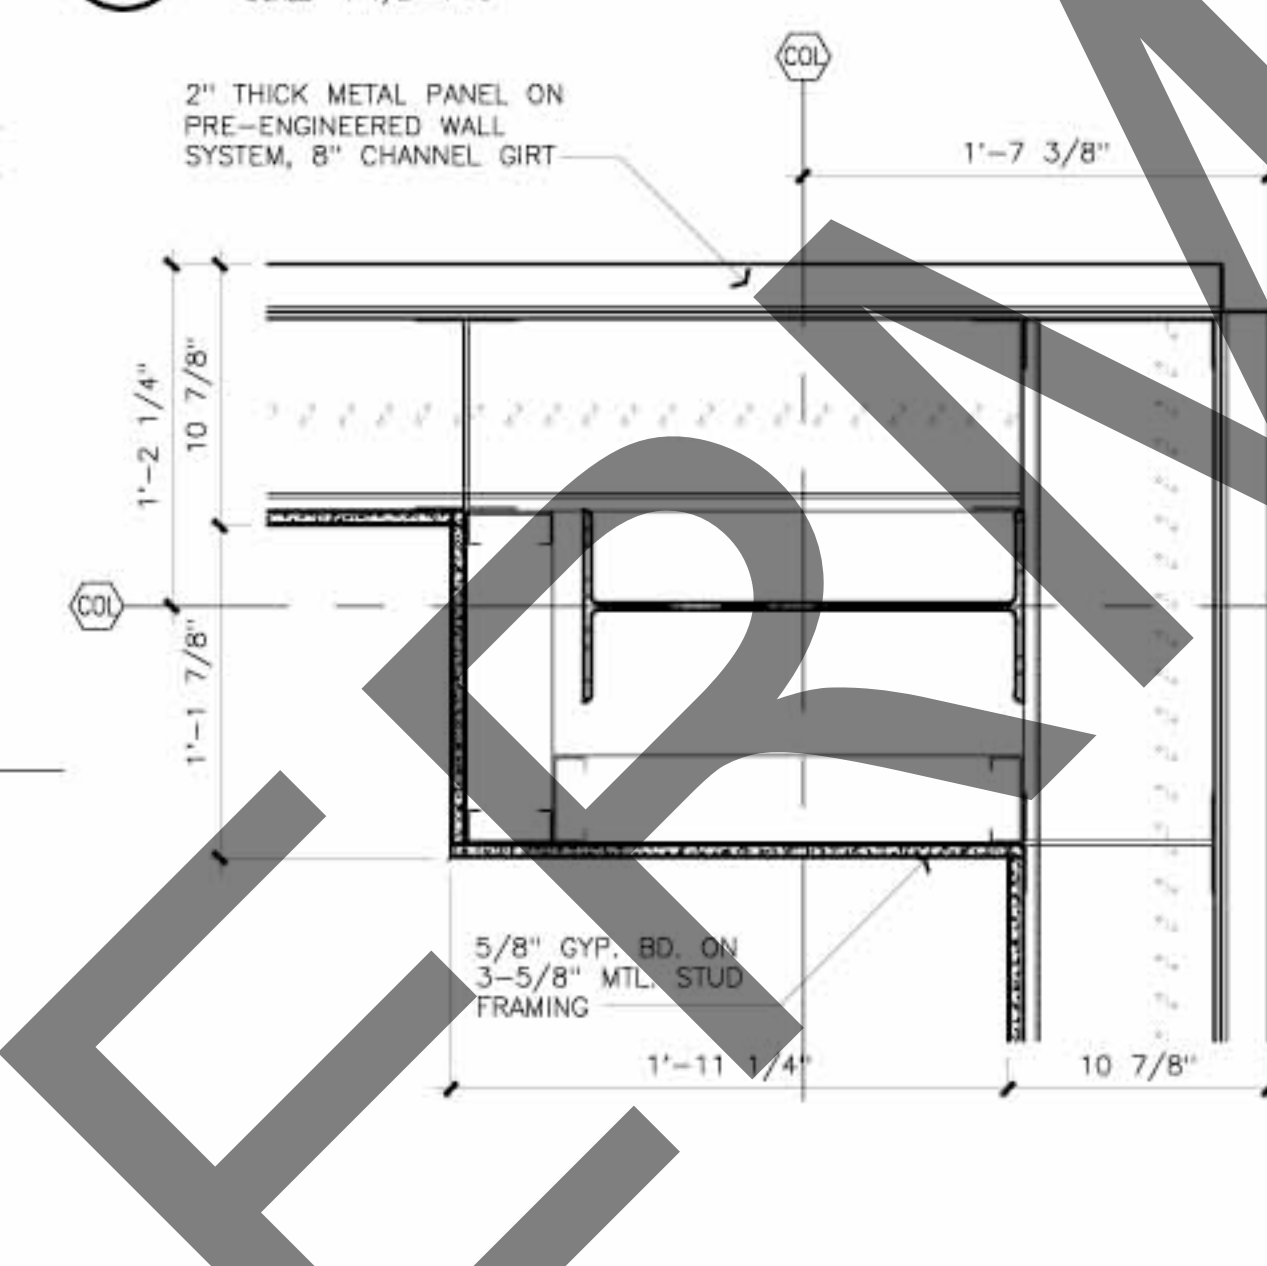


08 Column Detail
SCALE 1 1/2"=1'-0"

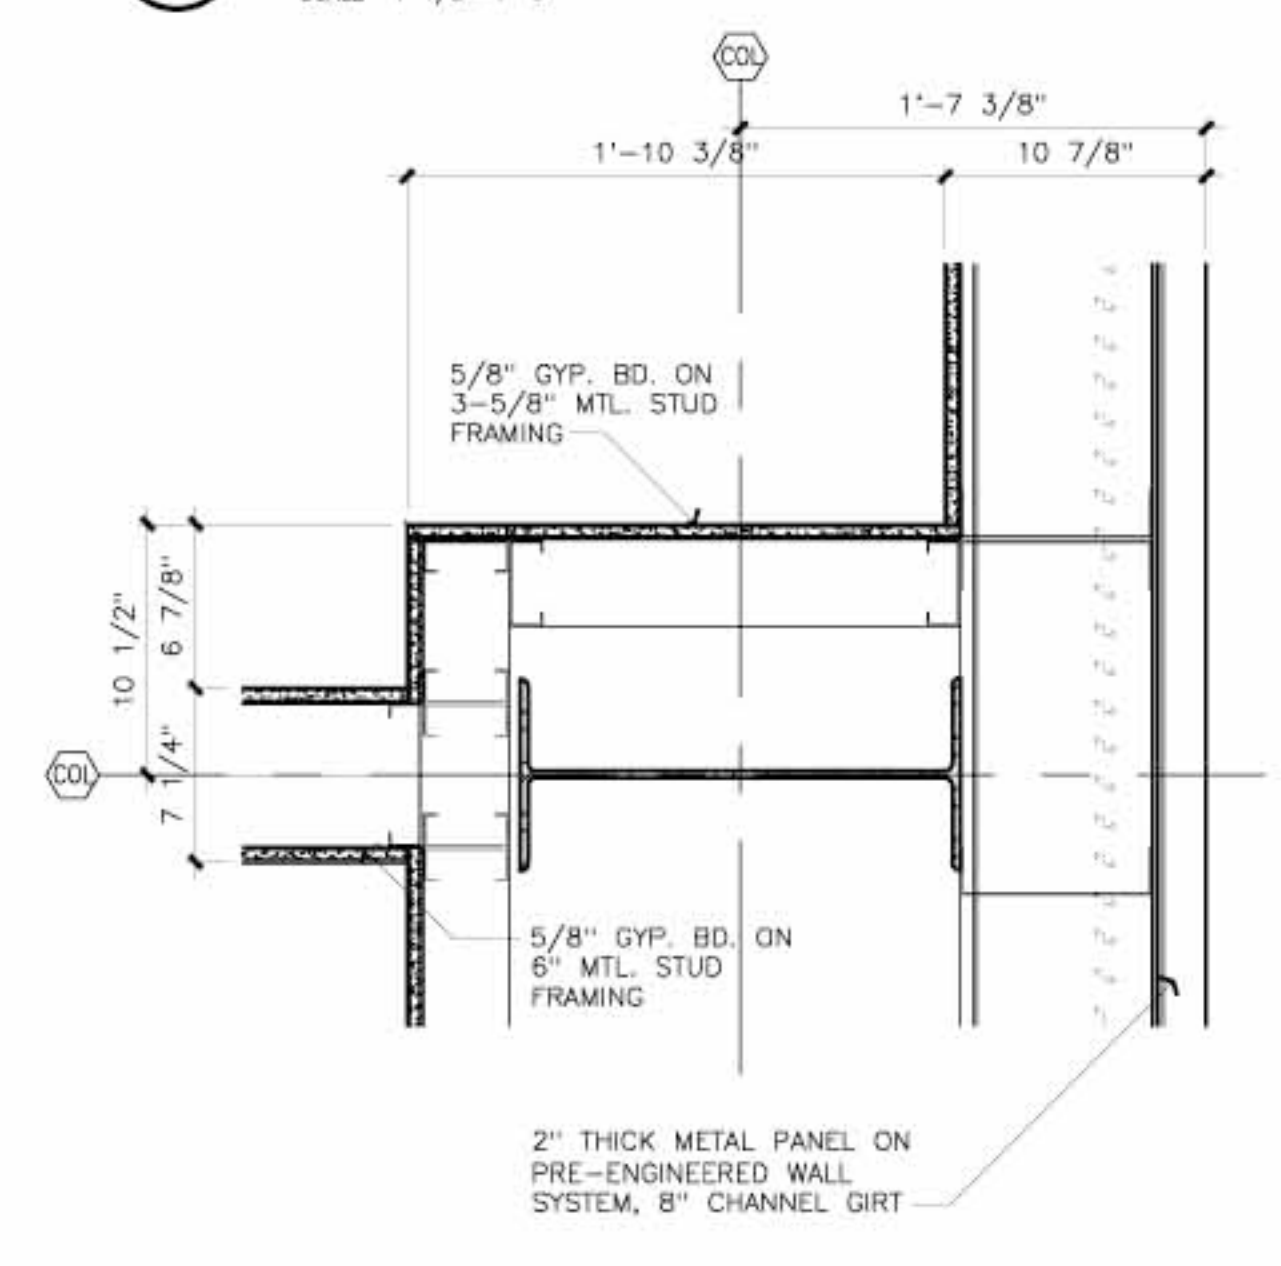


09 Column Detail
SCALE 1 1/2"=1'-0"

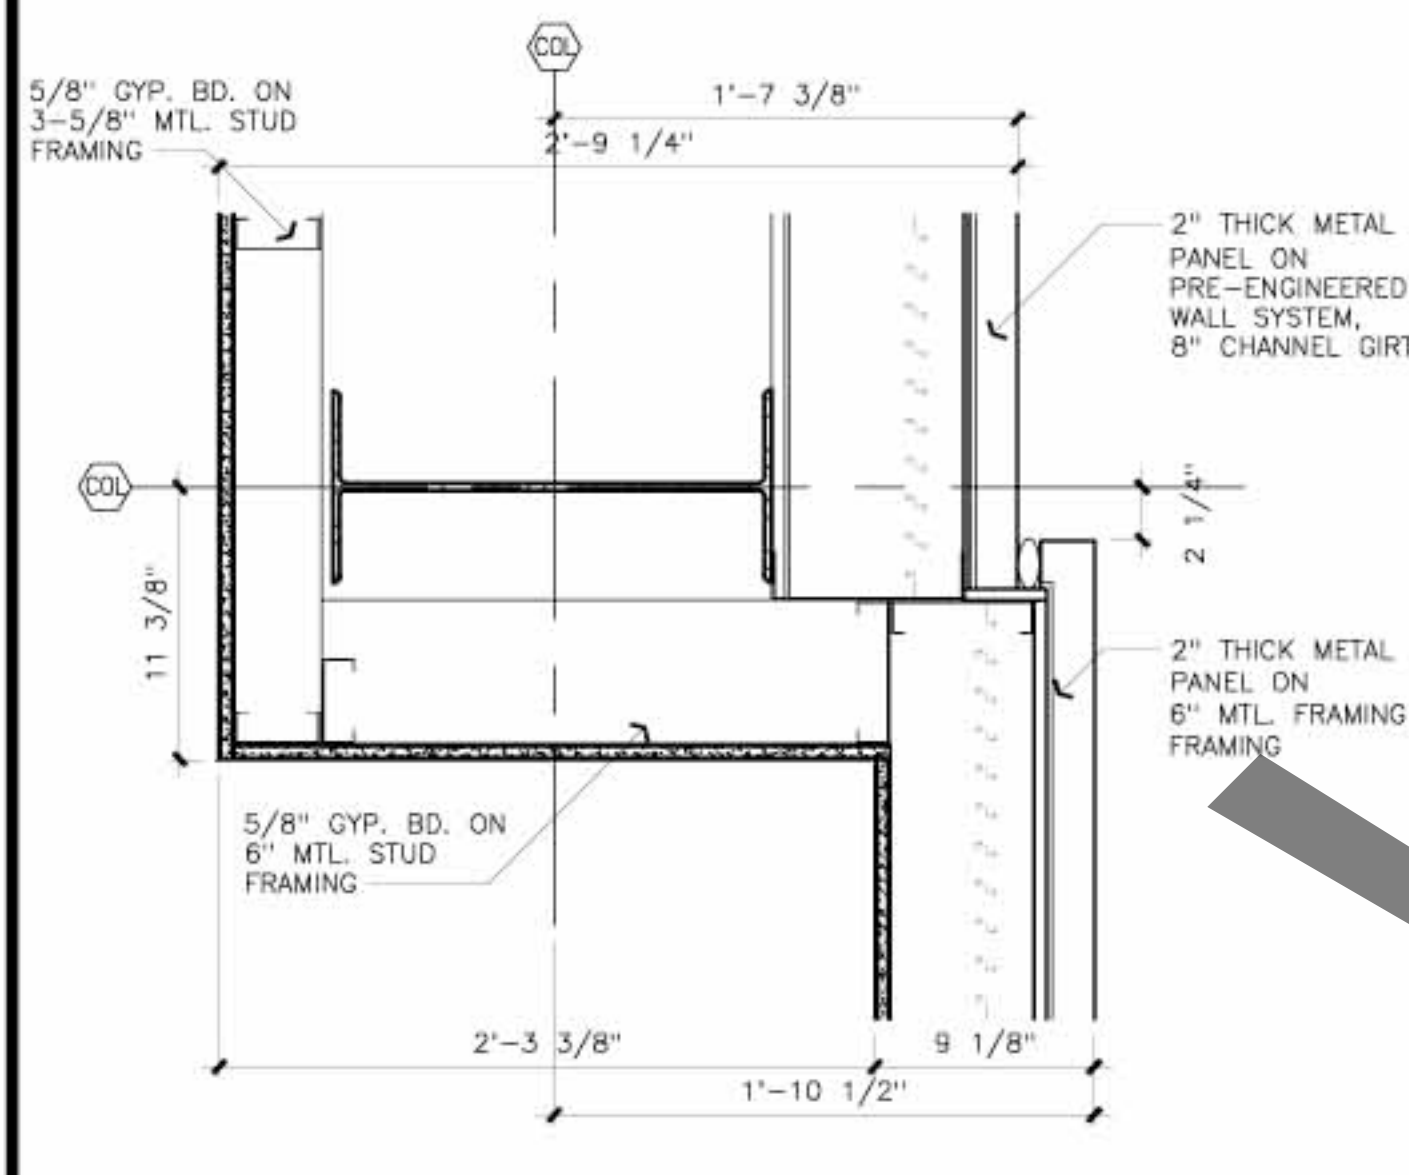


10 Column Detail
SCALE 1 1/2"=1'-0"

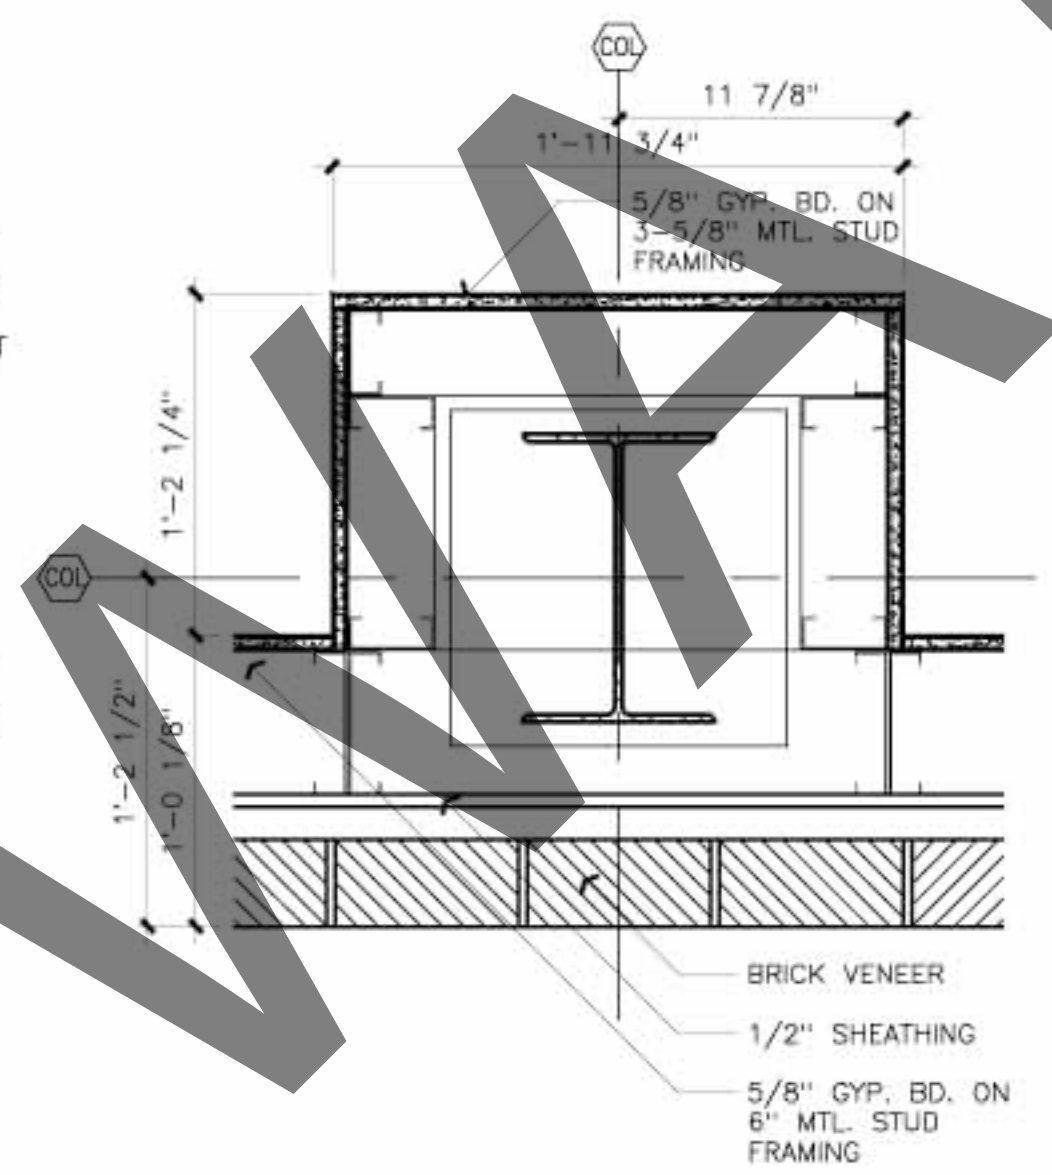

11 Column Detail
SCALE 1 1/2"=1'-0"

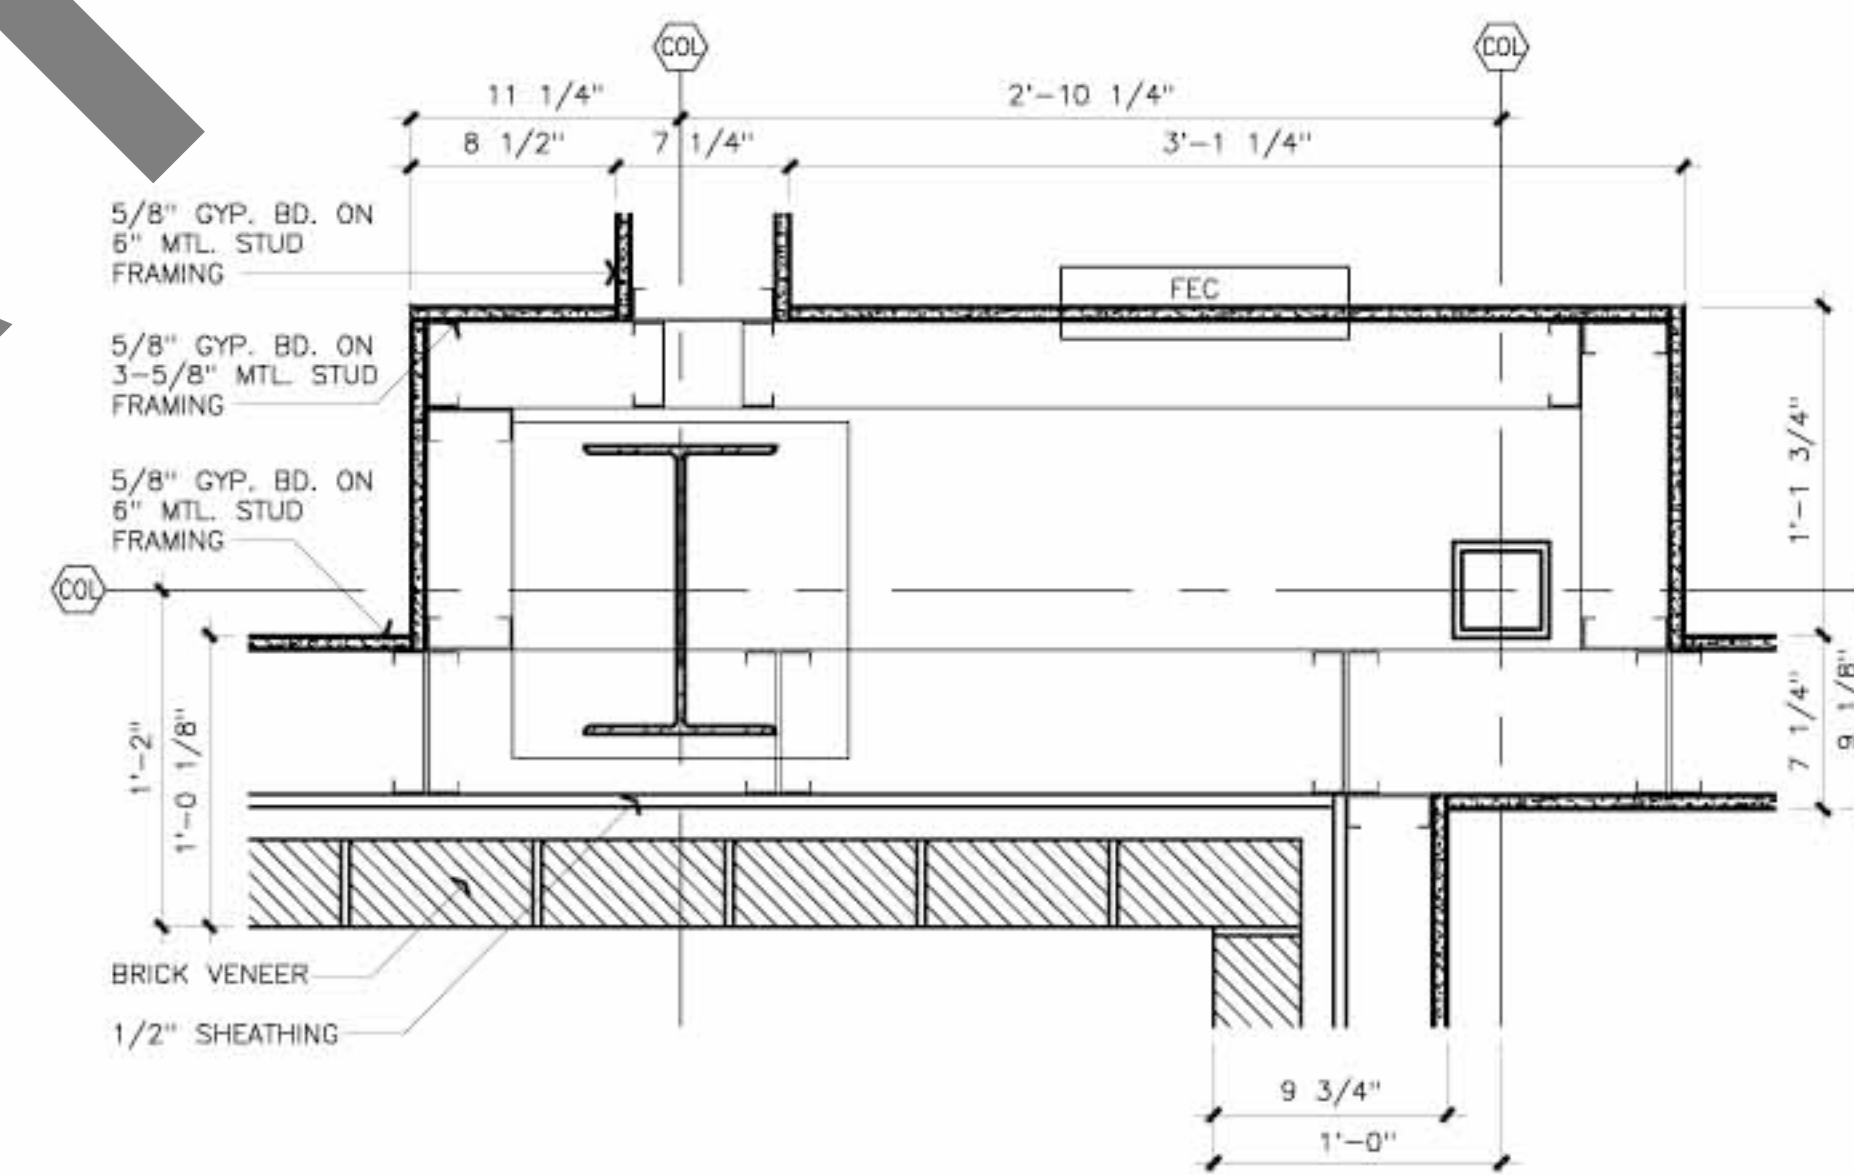

12 Column Detail
SCALE 1 1/2"=1'-0"

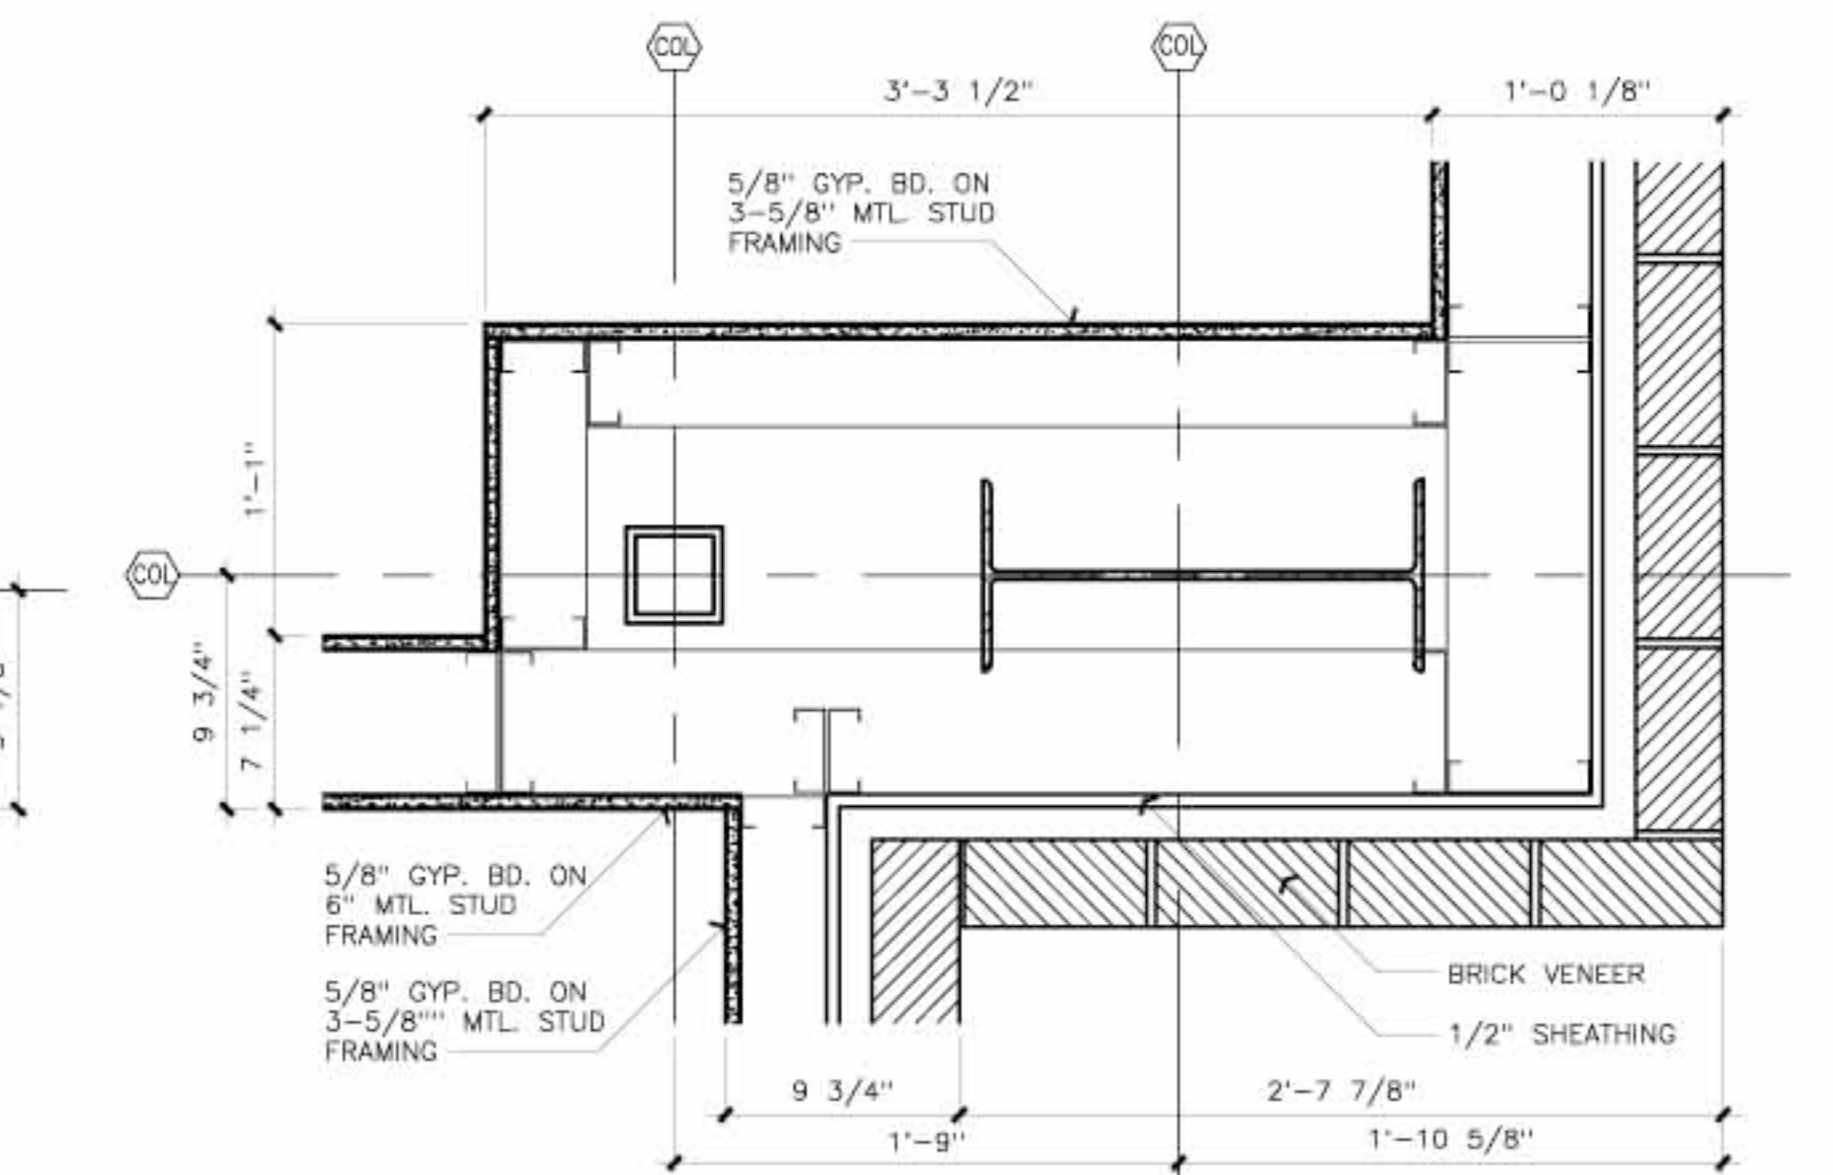

13 Column Detail
SCALE 1 1/2"=1'-0"

NOTE: VERIFY EXACT DIMENSIONS WITH METAL BUILDING MANUFACTURER.

NO.	REVISION	BY	DATE	FILE
1				
2				
