



**1 NF BUILDING SECTION**  
SCALE: 1/8" = 1'-0"

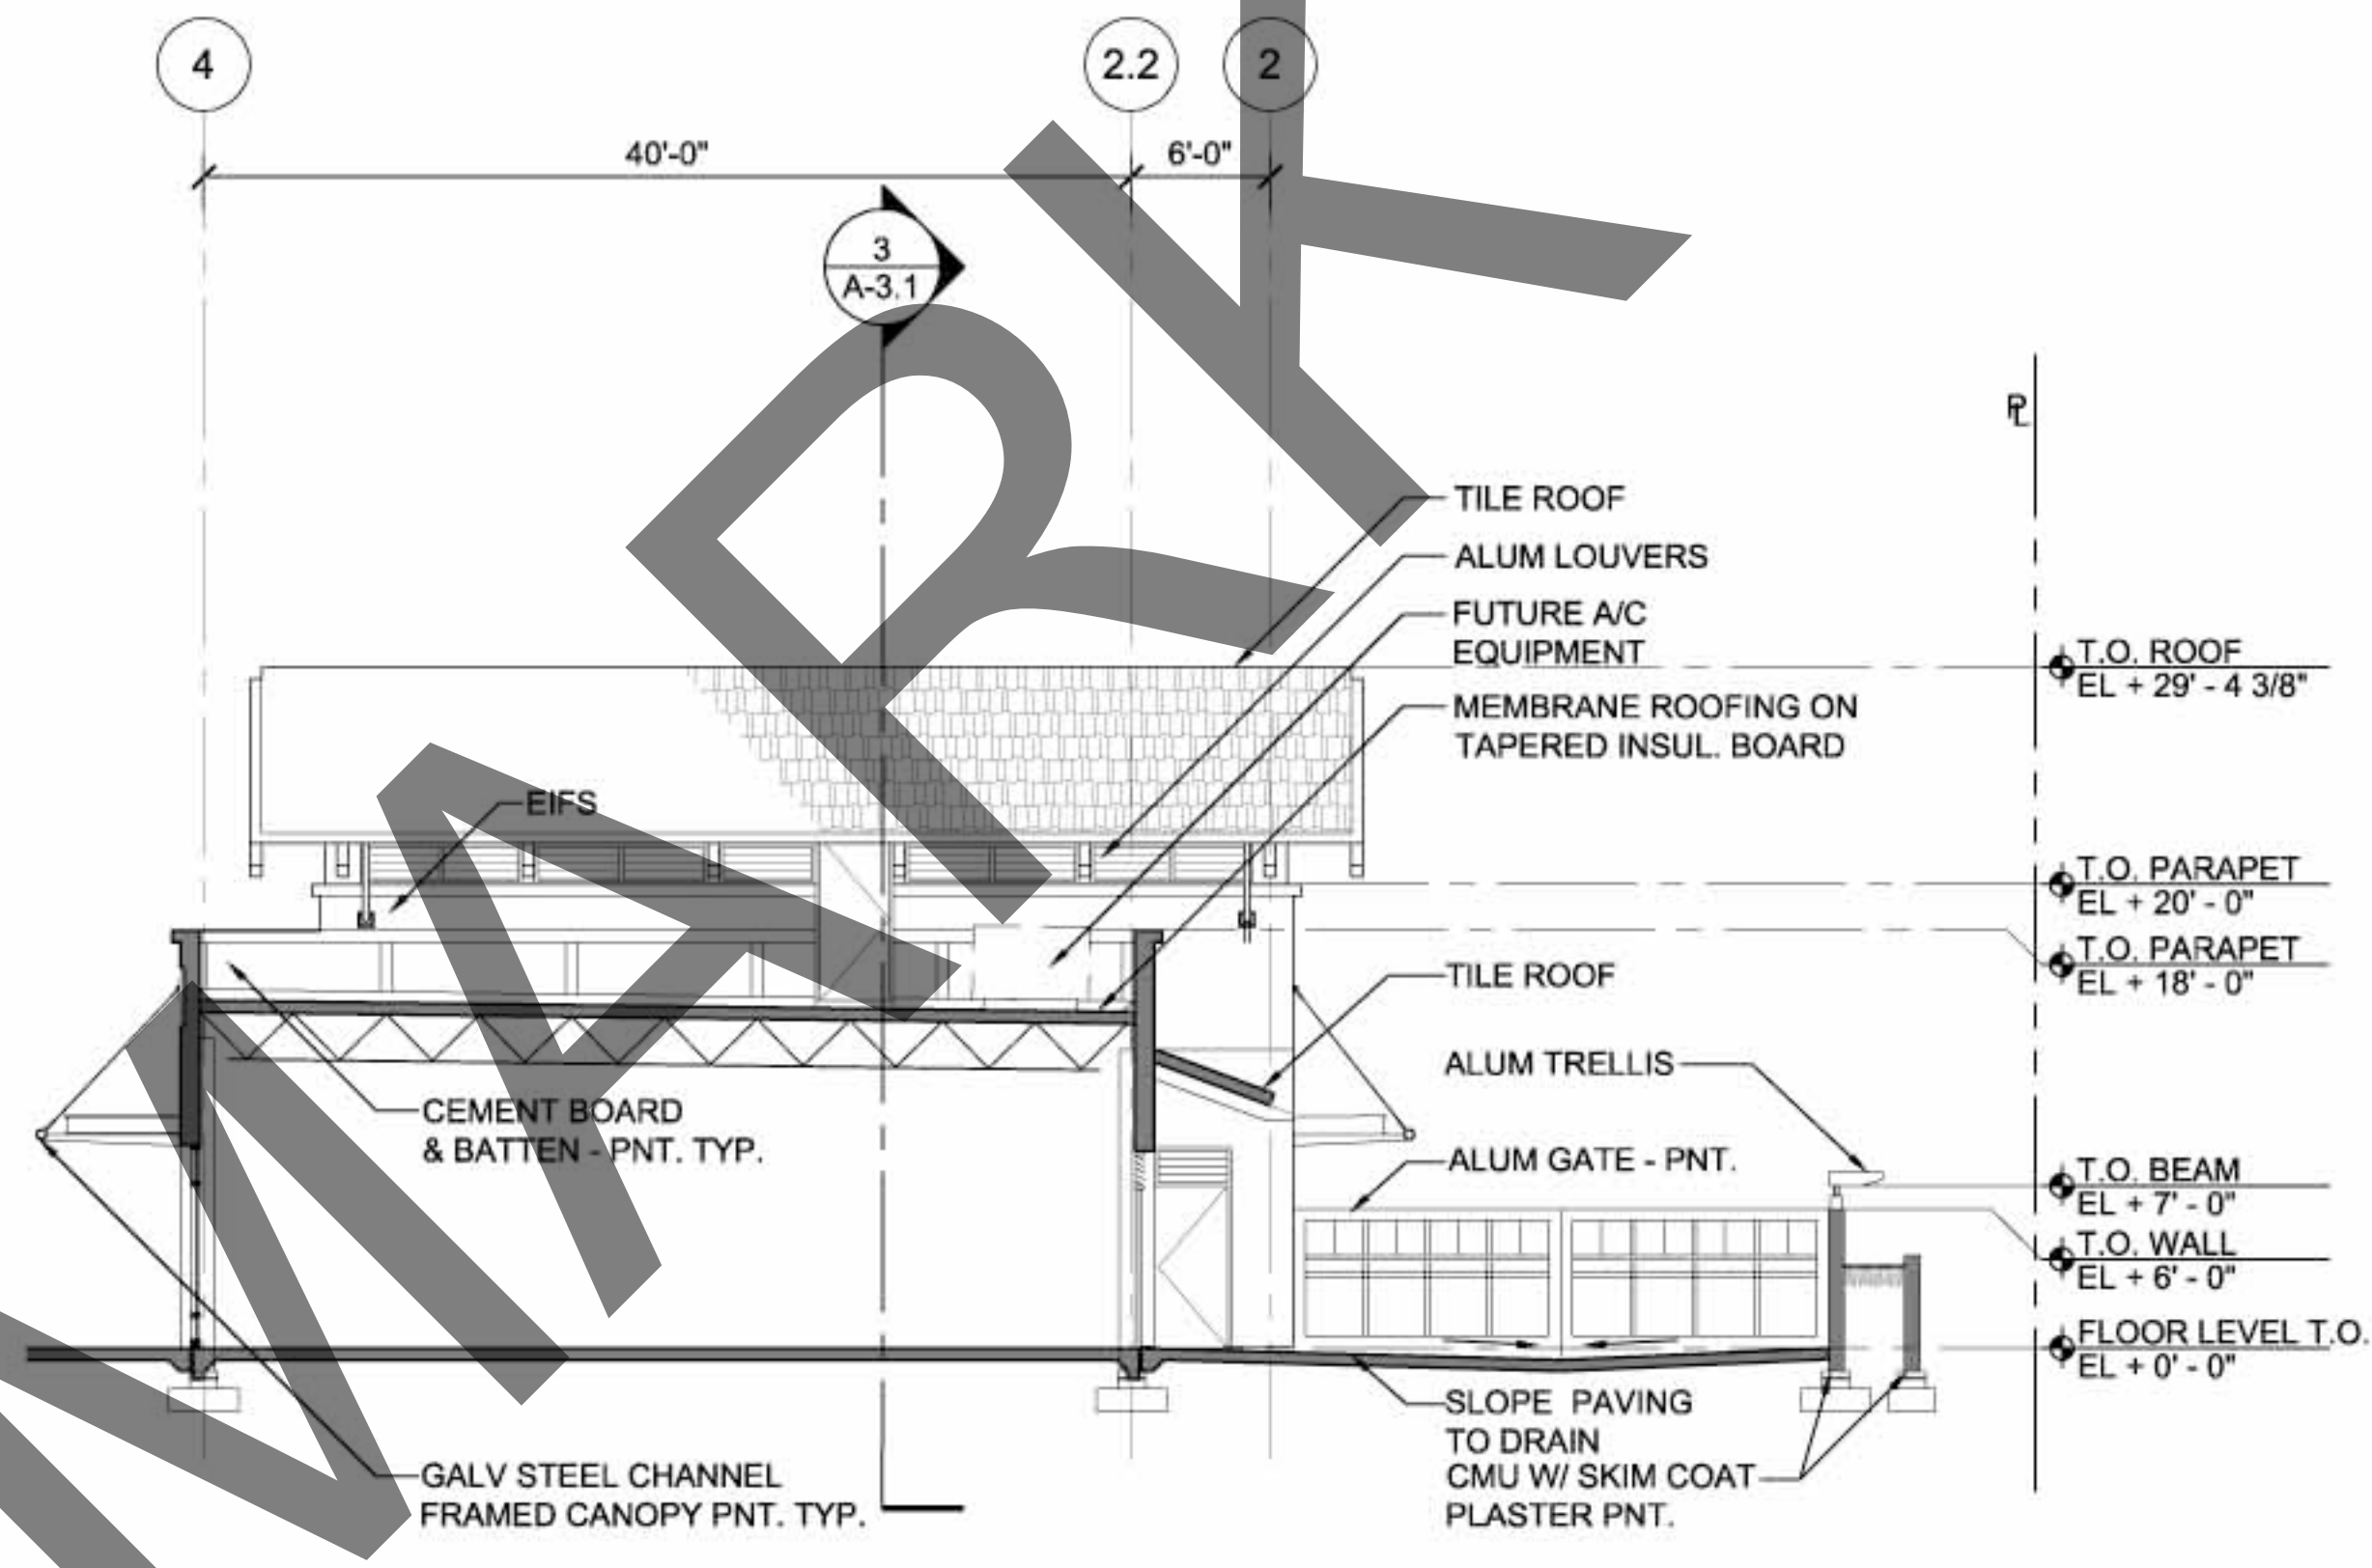

**2 NF BUILDING SECTION**  
SCALE: 1/8" = 1'-0"

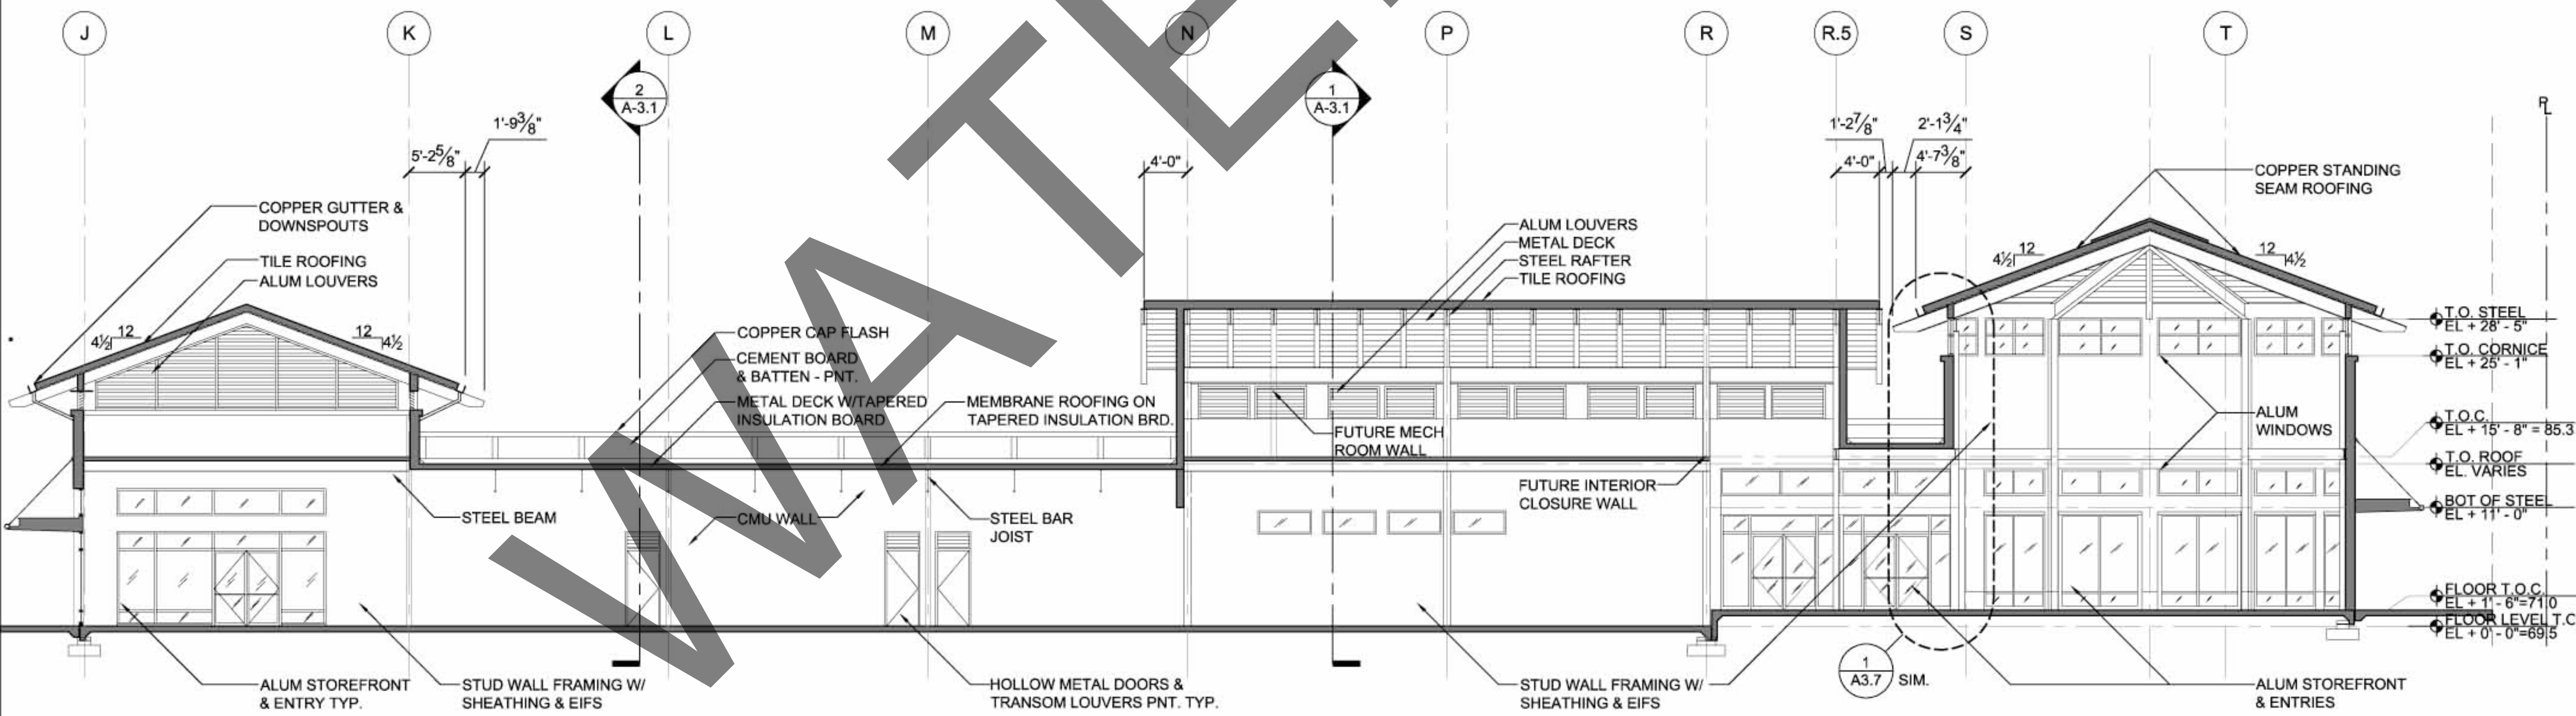

**3 NF BUILDING SECTION**  
SCALE: 1/8" = 1'-0"

**A-3.1**