


**1 BUILDING SECTION**

SCALE : 1/4" = 1'-0"

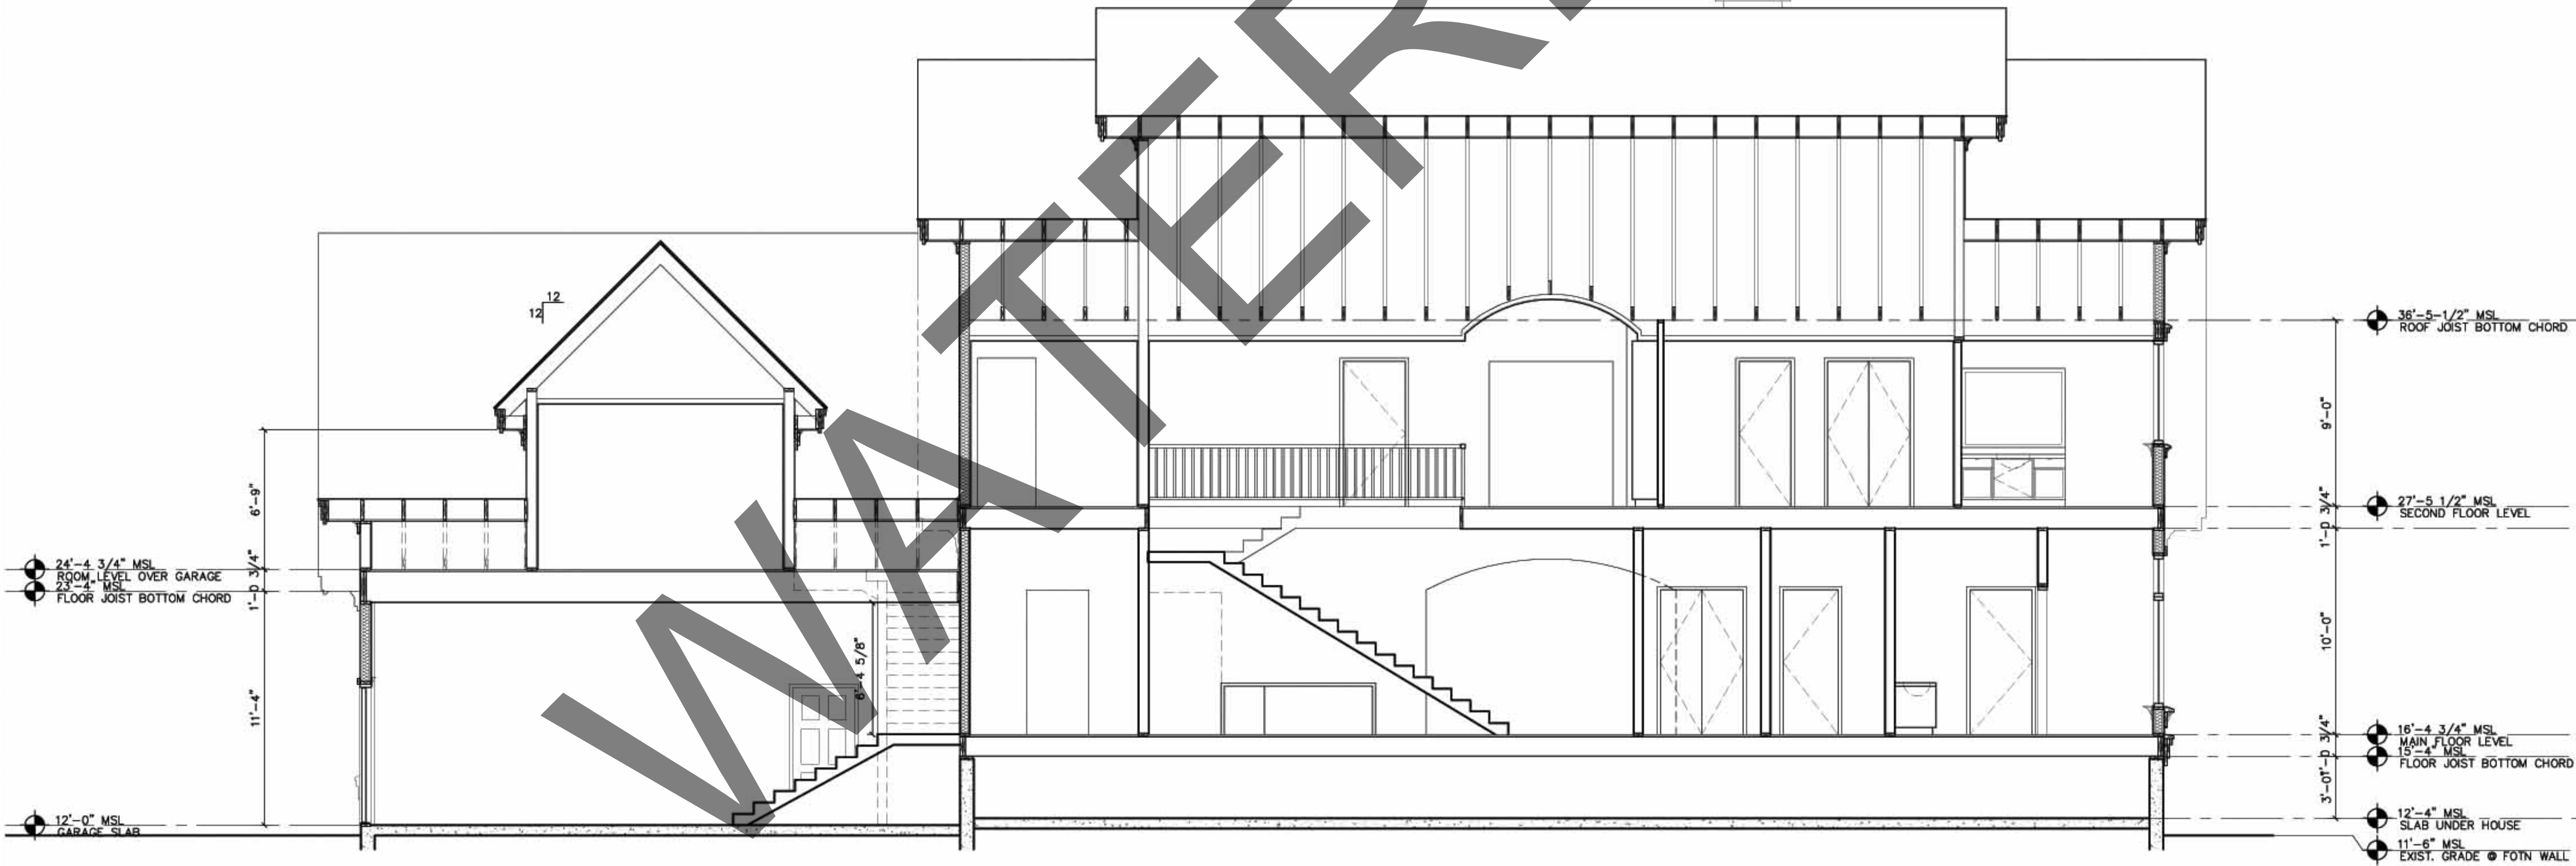

**2 BUILDING SECTION**

SCALE : 1/4" = 1'-0"

Drawing

BUILDING SECTIONS

Revisions Date

Revisions Date

Sheet

**A3-1**

Issue Date