



VIEWED TOWARDS STREET

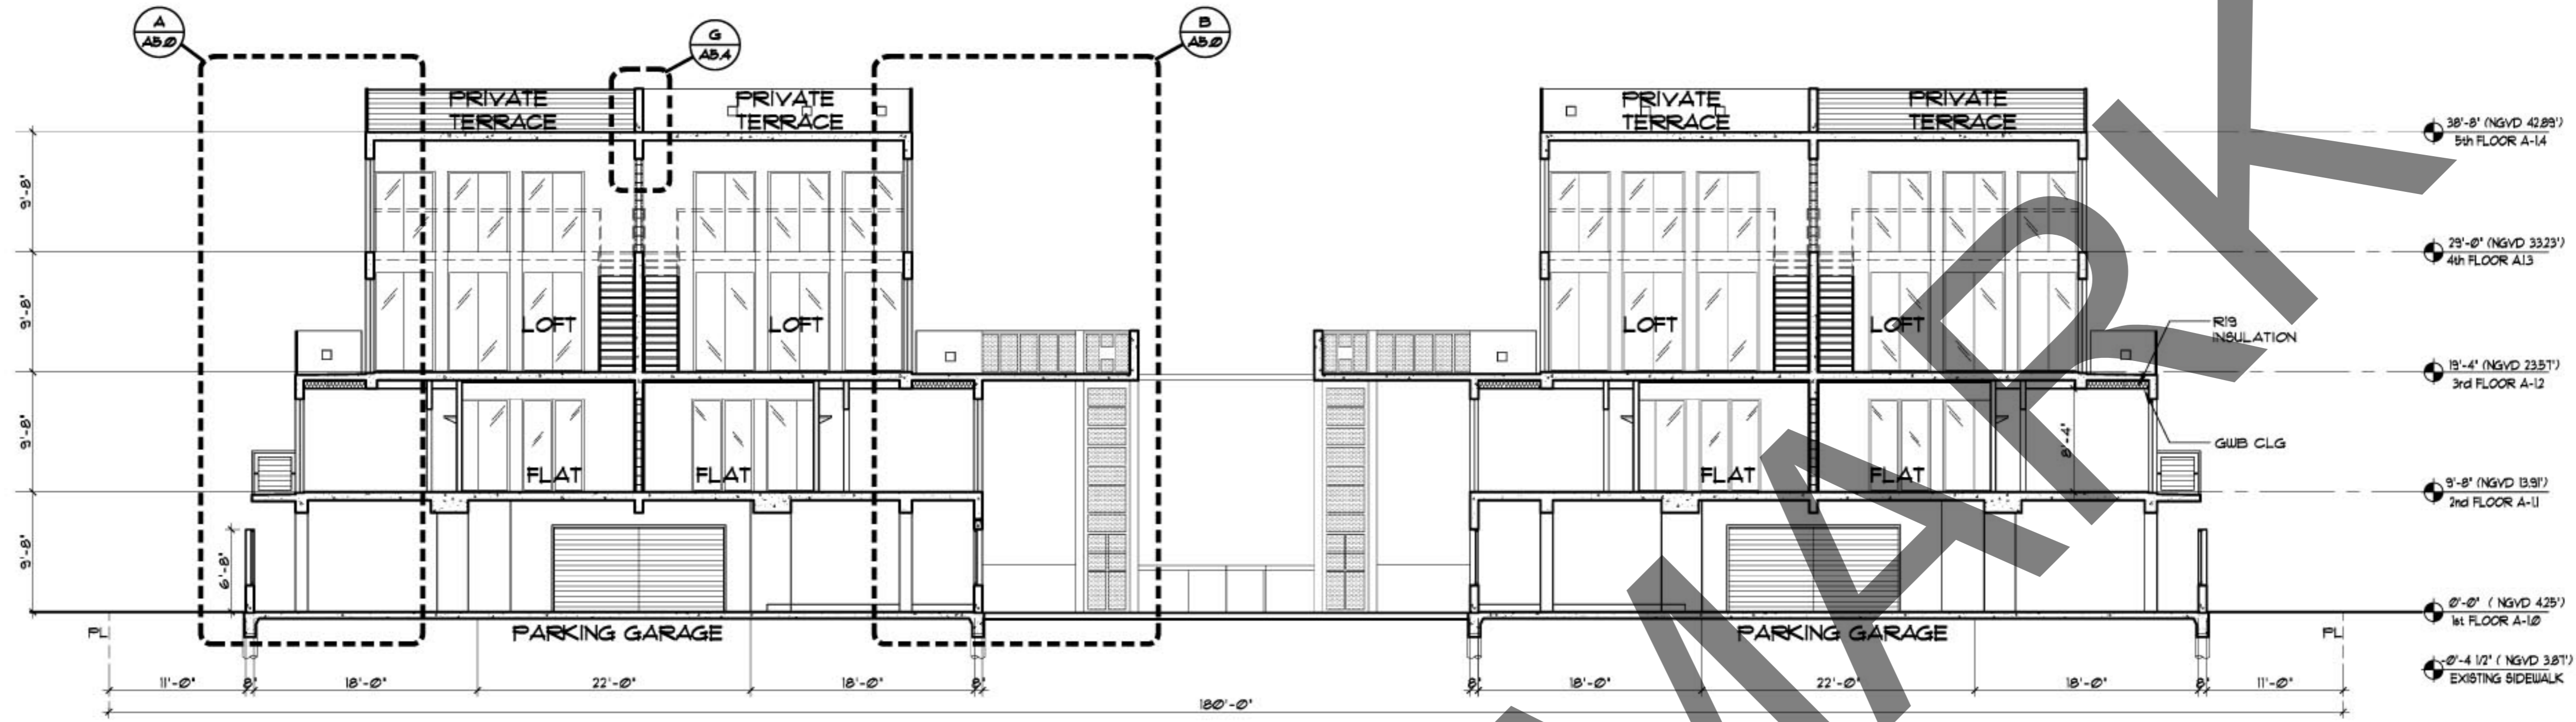

A SECTION THROUGH STREET UNITS
SCALE 1/8"=1'-0"

VIEWED TOWARDS STREET

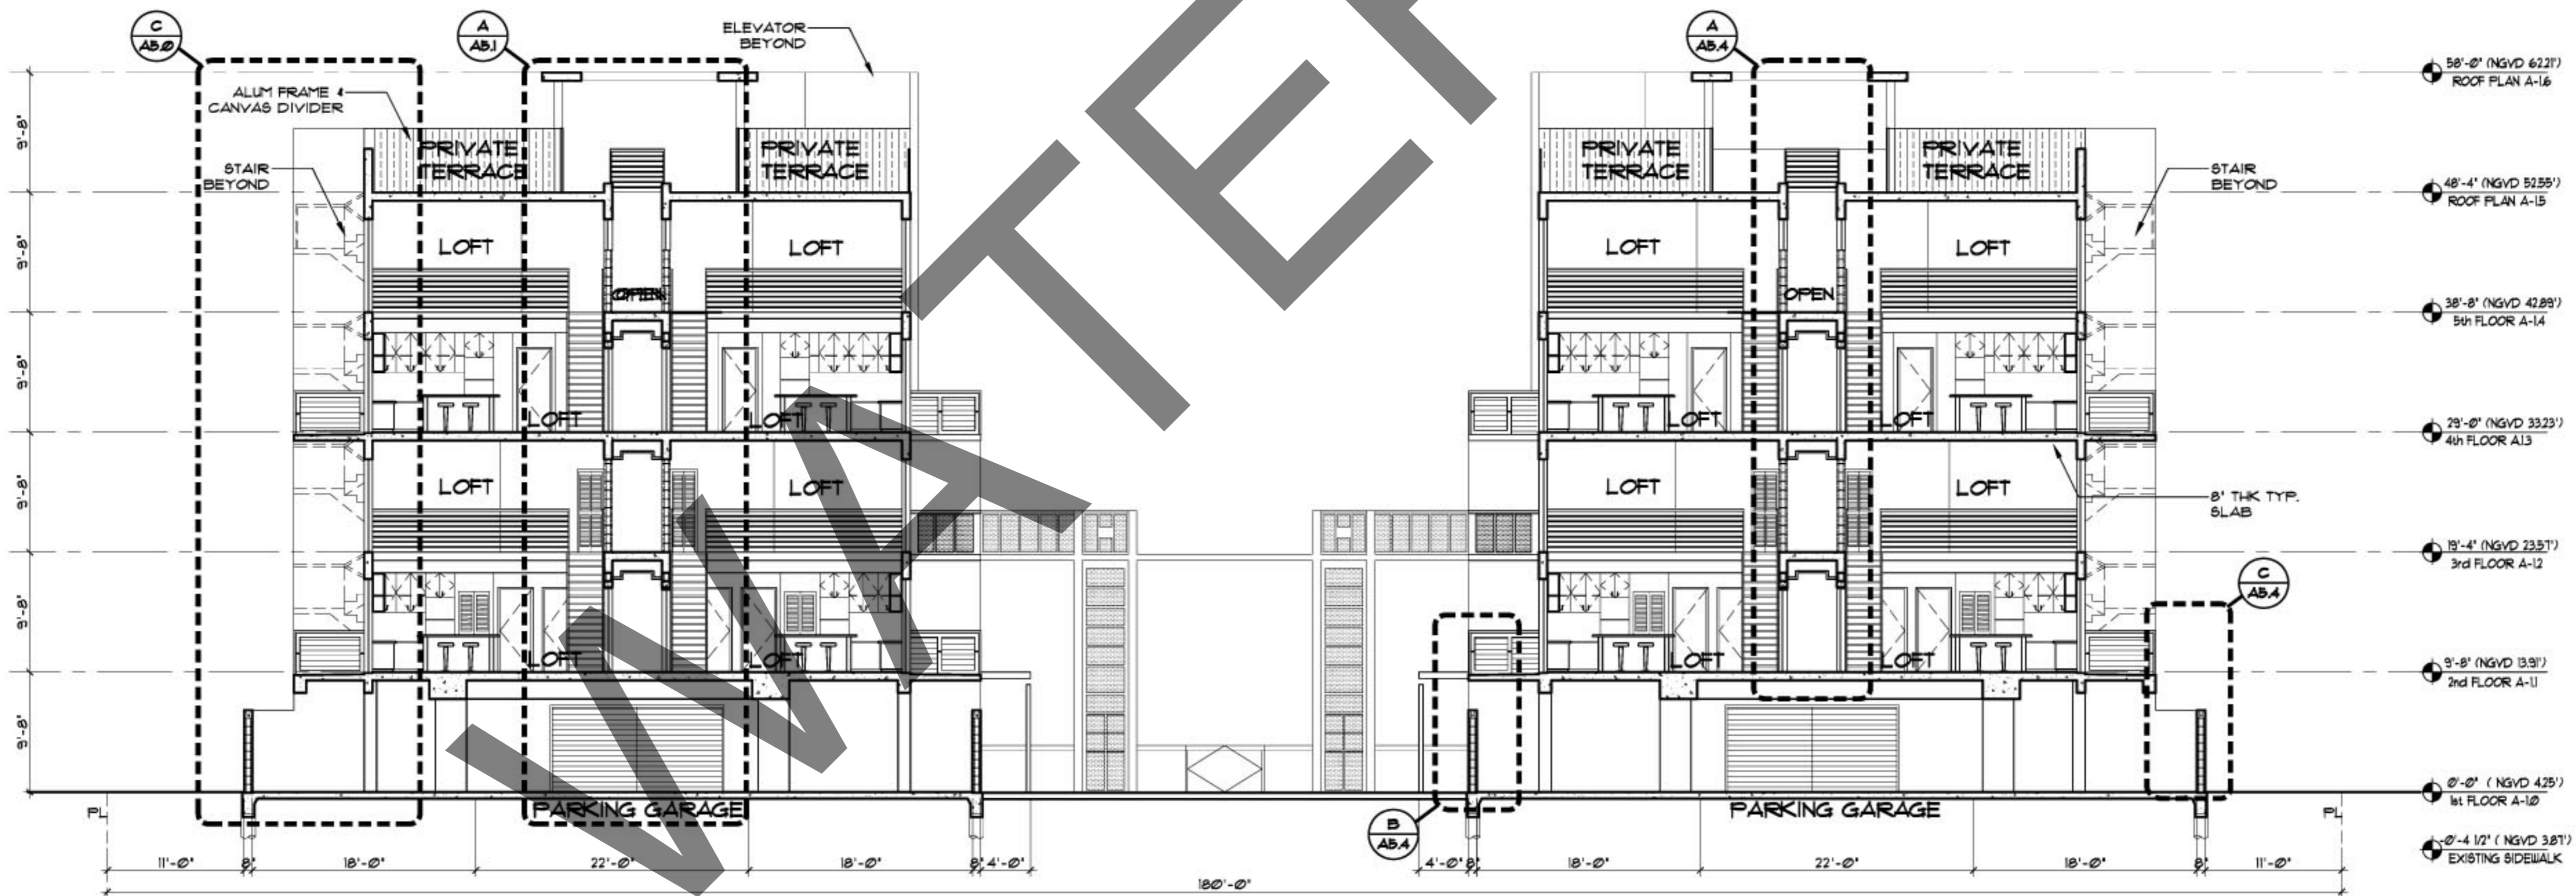

B SECTION THROUGH CENTRAL UNITS
SCALE 1/8"=1'-0"

DRAWN BY:
C.P.
CHECKED BY:
ARI SKLAR

PROPOSED
BLDG SECTIONS

A-4.2

DATE :